



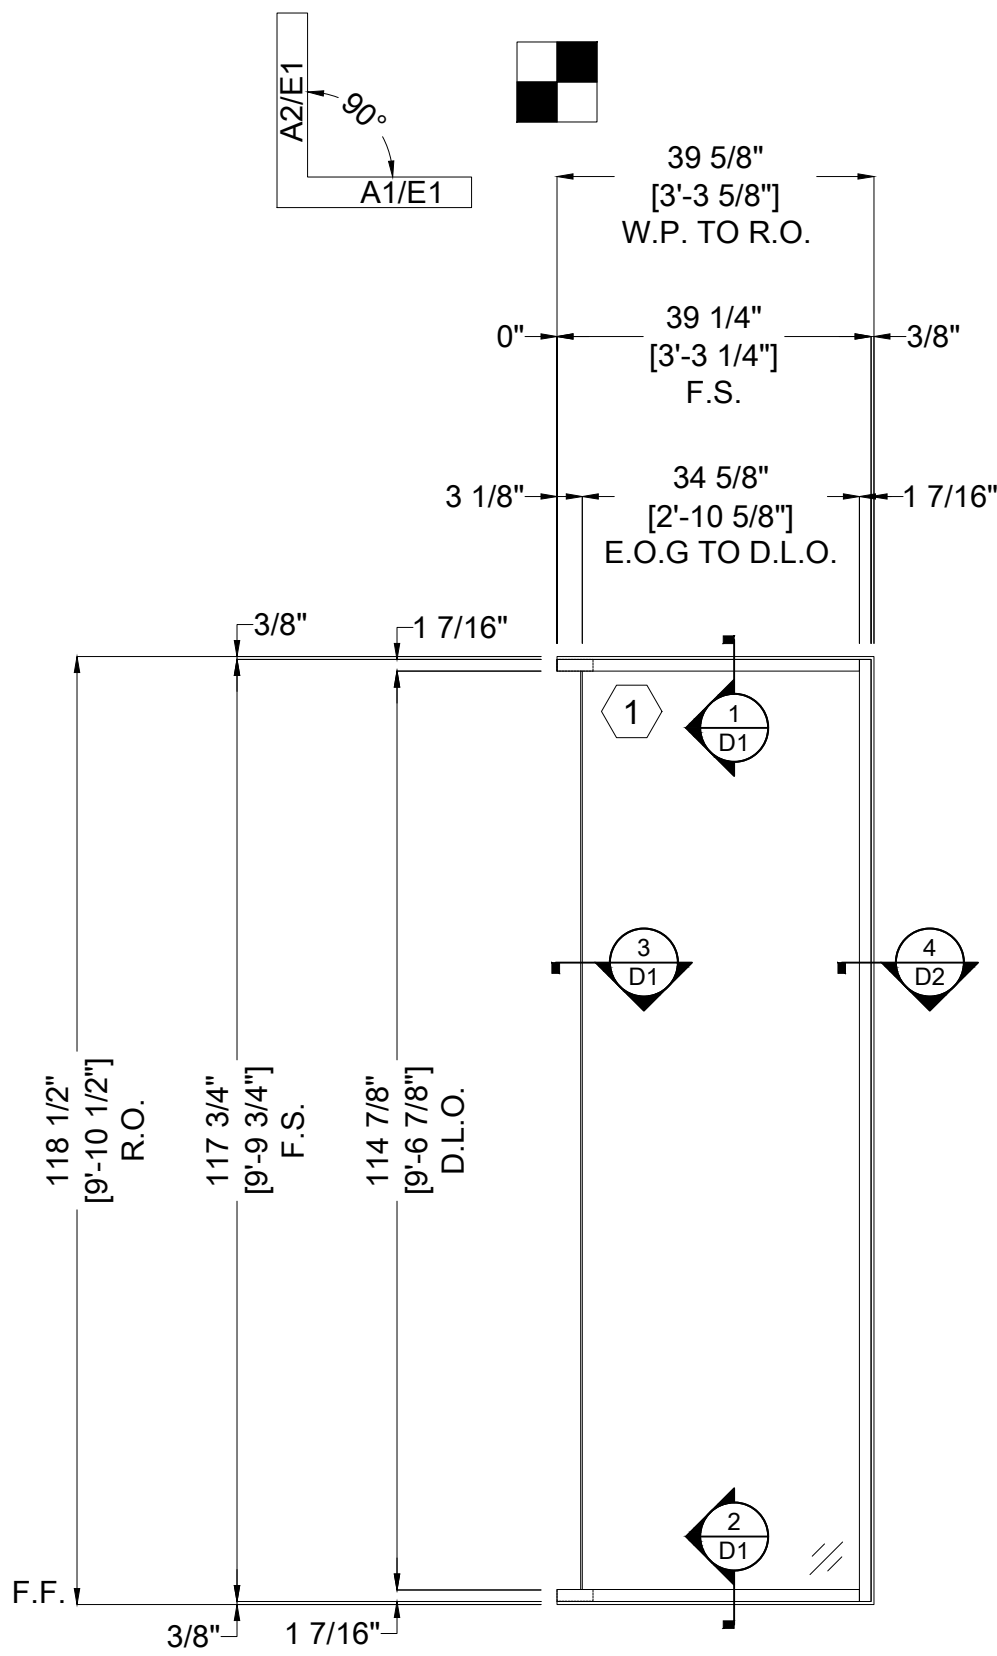

A1
E1

ARCH REF: N/A


LOCATION	EXTERIOR
THUS REQUIRED	1 THUS
FRAME SYSTEM	FLEETWOOD - SERIES 3800-T
FINISH	2-COAT 70% KYNAR PAINTED
DRAWING SCALE	1/2" = 1'-0"

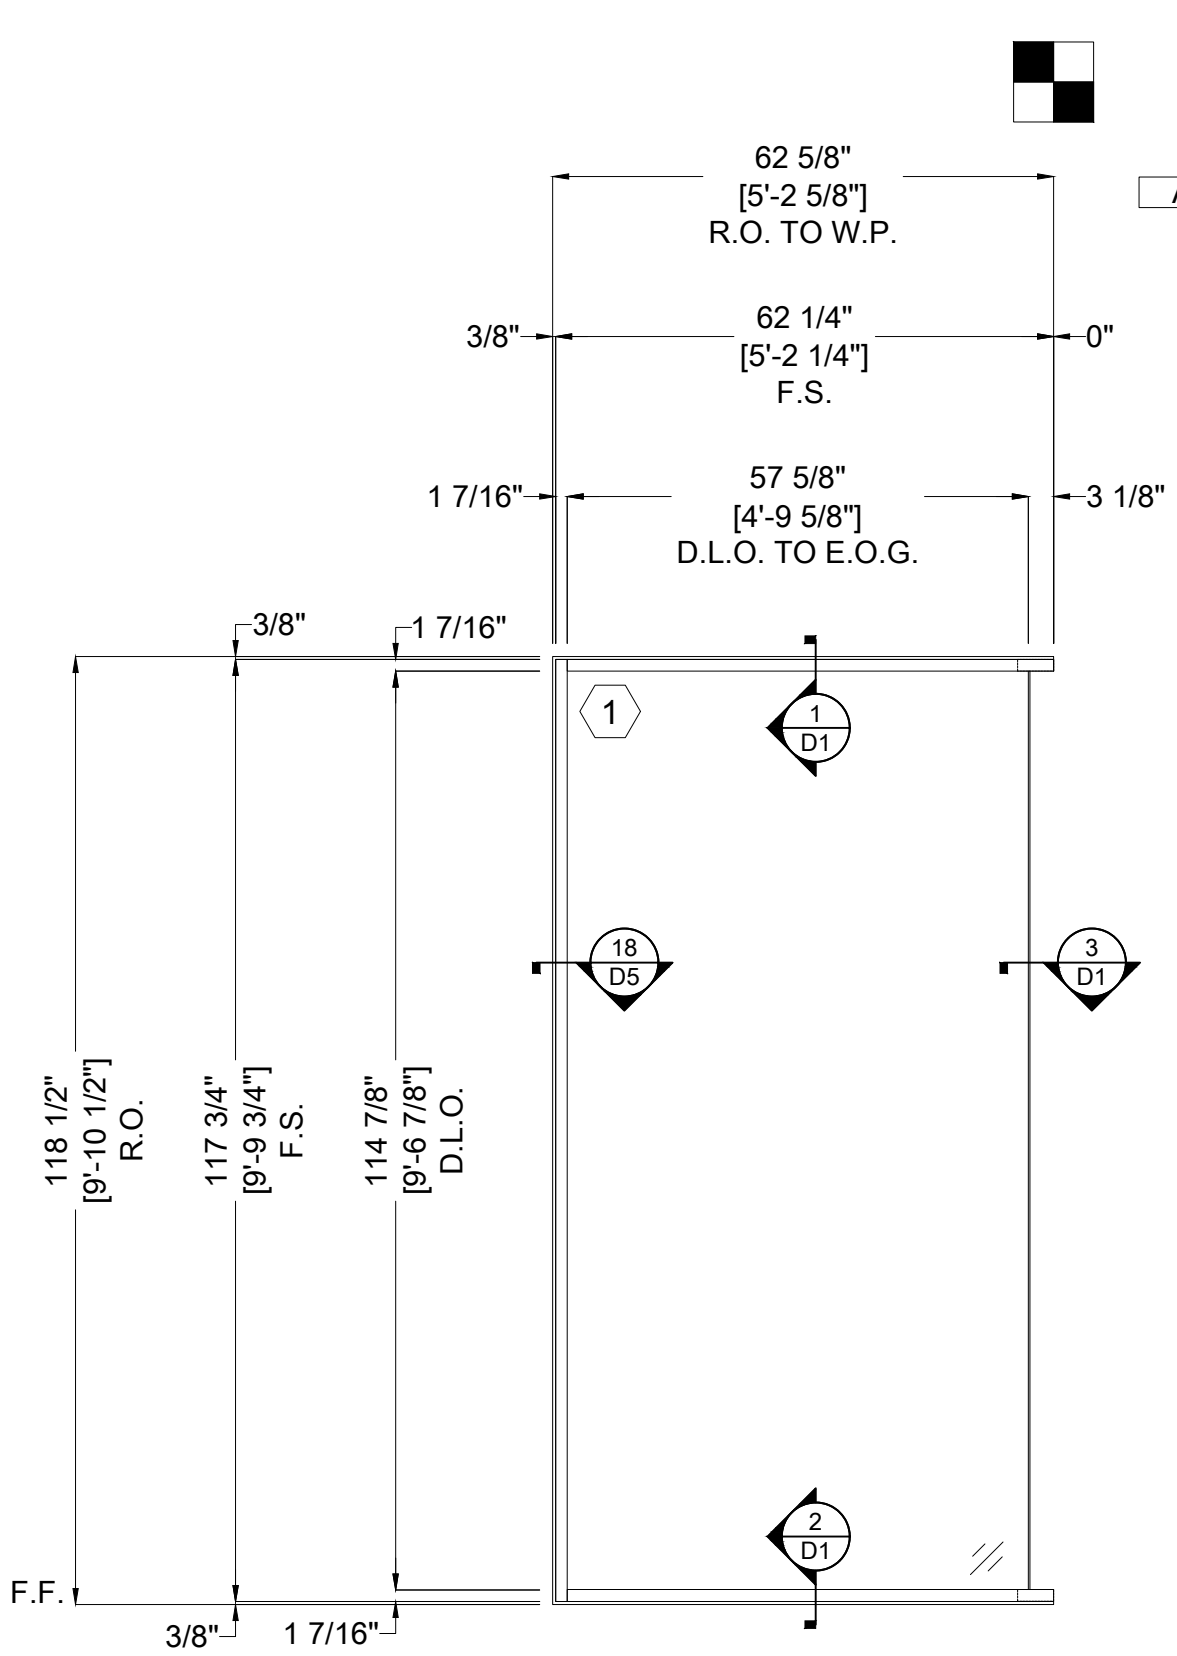

A2
E1

ARCH REF: N/A


LOCATION	EXTERIOR
THUS REQUIRED	1 THUS
FRAME SYSTEM	FLEETWOOD - SERIES 3800-T
FINISH	2-COAT 70% KYNAR PAINTED
DRAWING SCALE	1/2" = 1'-0"

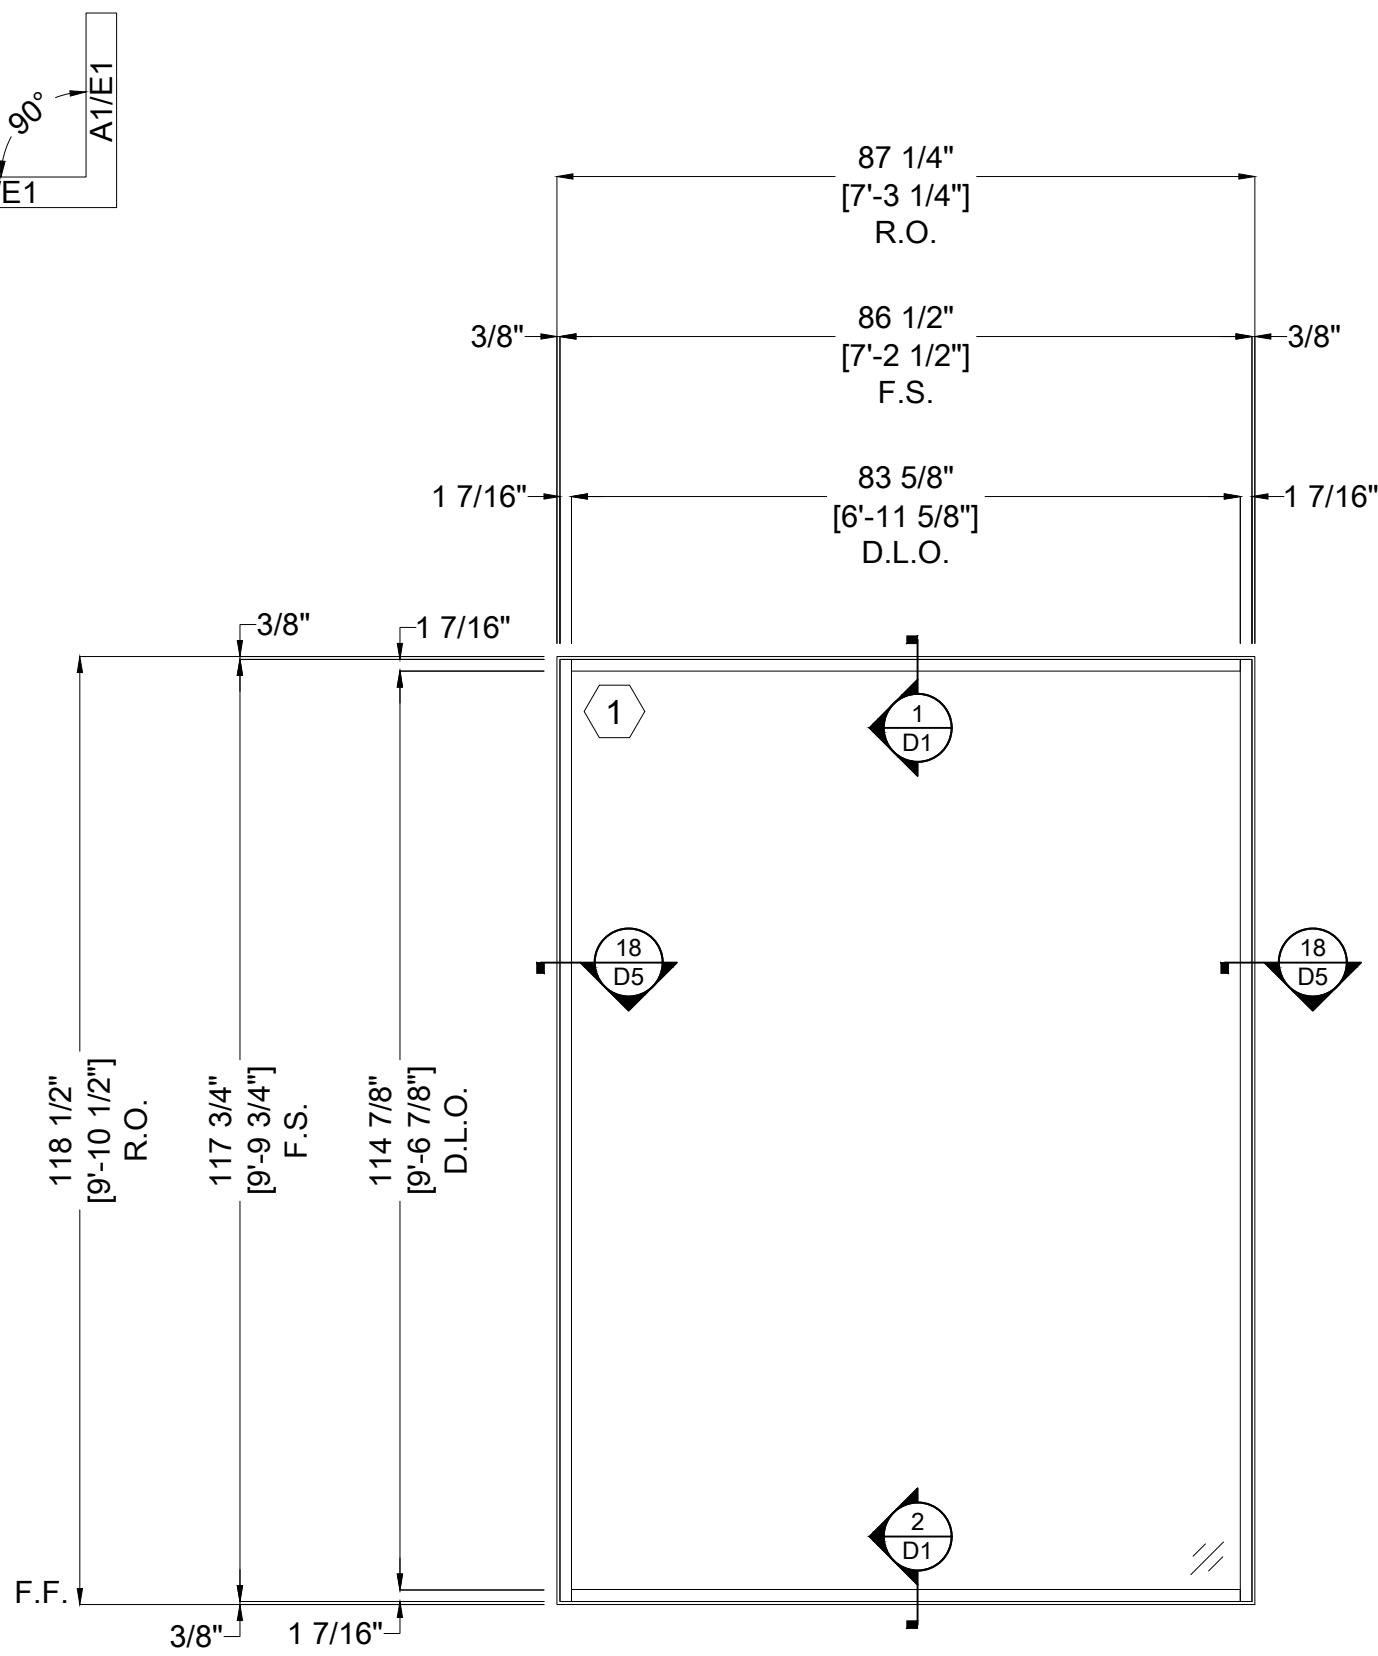

A3
E1

ARCH REF: N/A


LOCATION	EXTERIOR
THUS REQUIRED	1 THUS
FRAME SYSTEM	FLEETWOOD - SERIES 3800-T
FINISH	2-COAT 70% KYNAR PAINTED
DRAWING SCALE	1/2" = 1'-0"

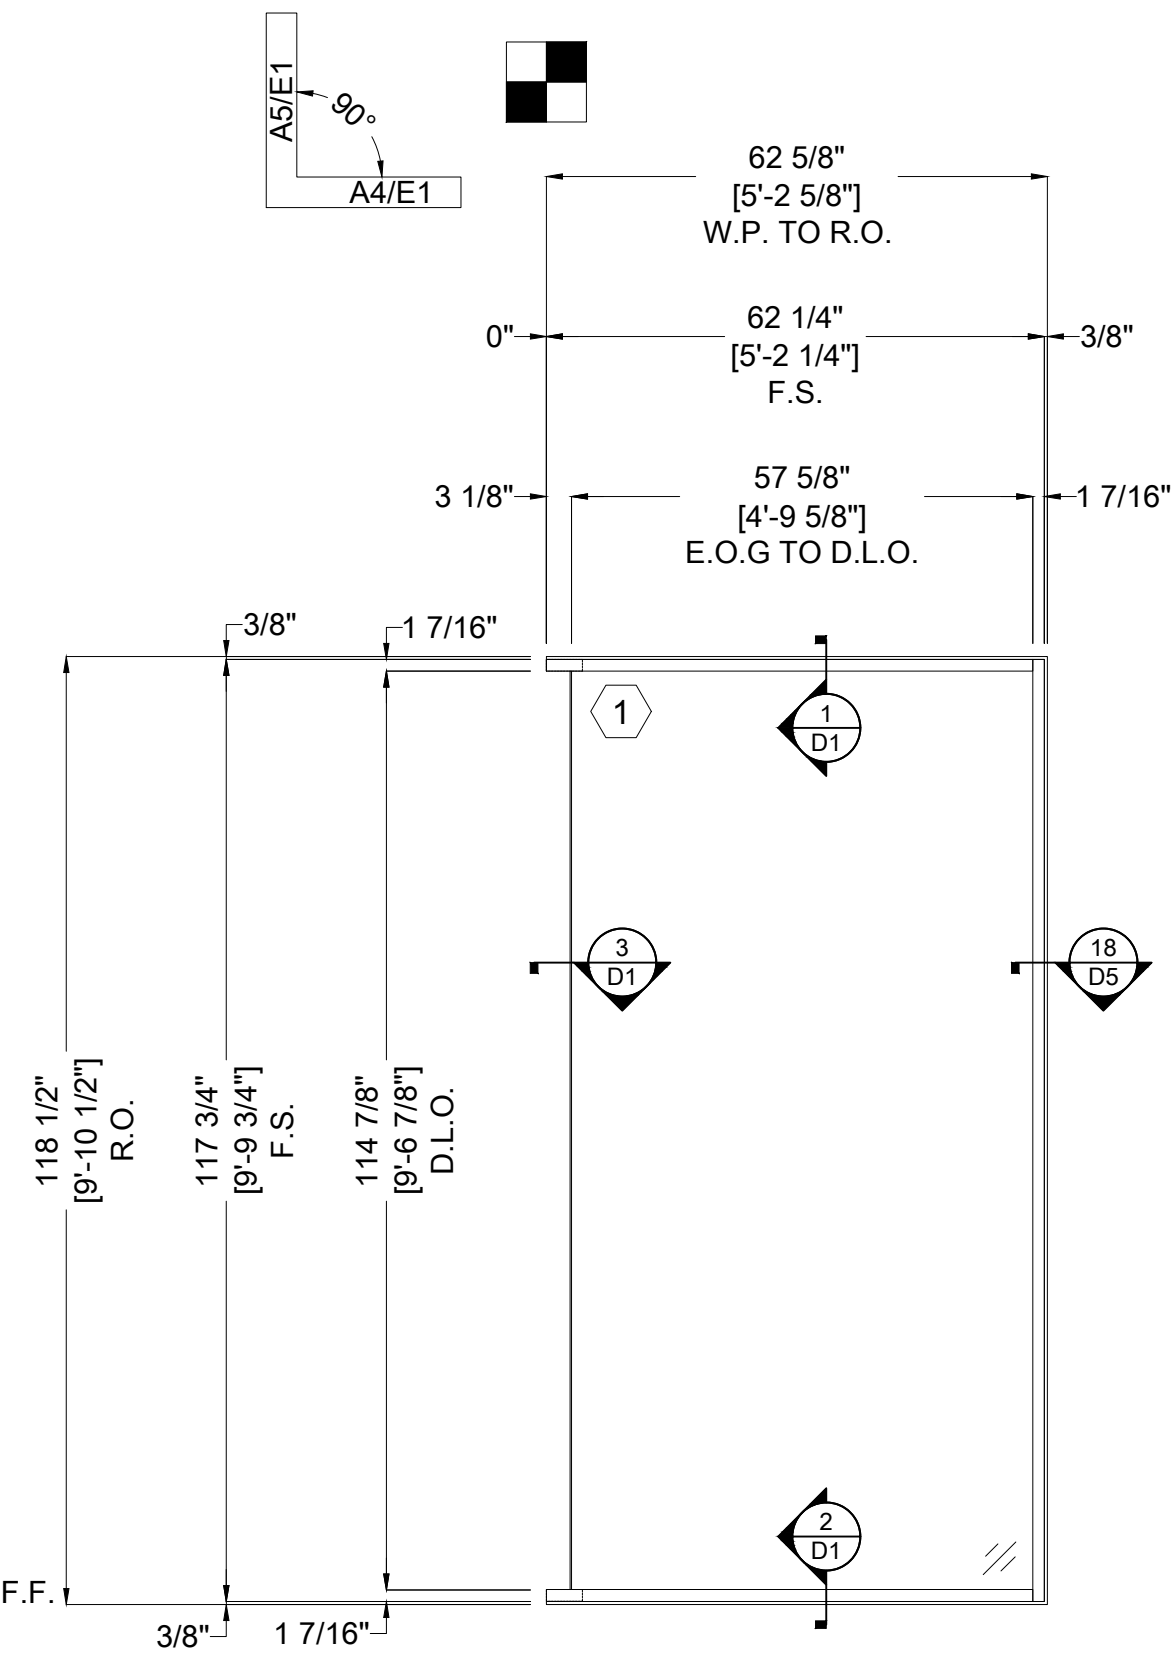

A4
E1

ARCH REF: N/A


LOCATION	EXTERIOR
THUS REQUIRED	1 THUS
FRAME SYSTEM	FLEETWOOD - SERIES 3800-T
FINISH	2-COAT 70% KYNAR PAINTED
DRAWING SCALE	1/2" = 1'-0"

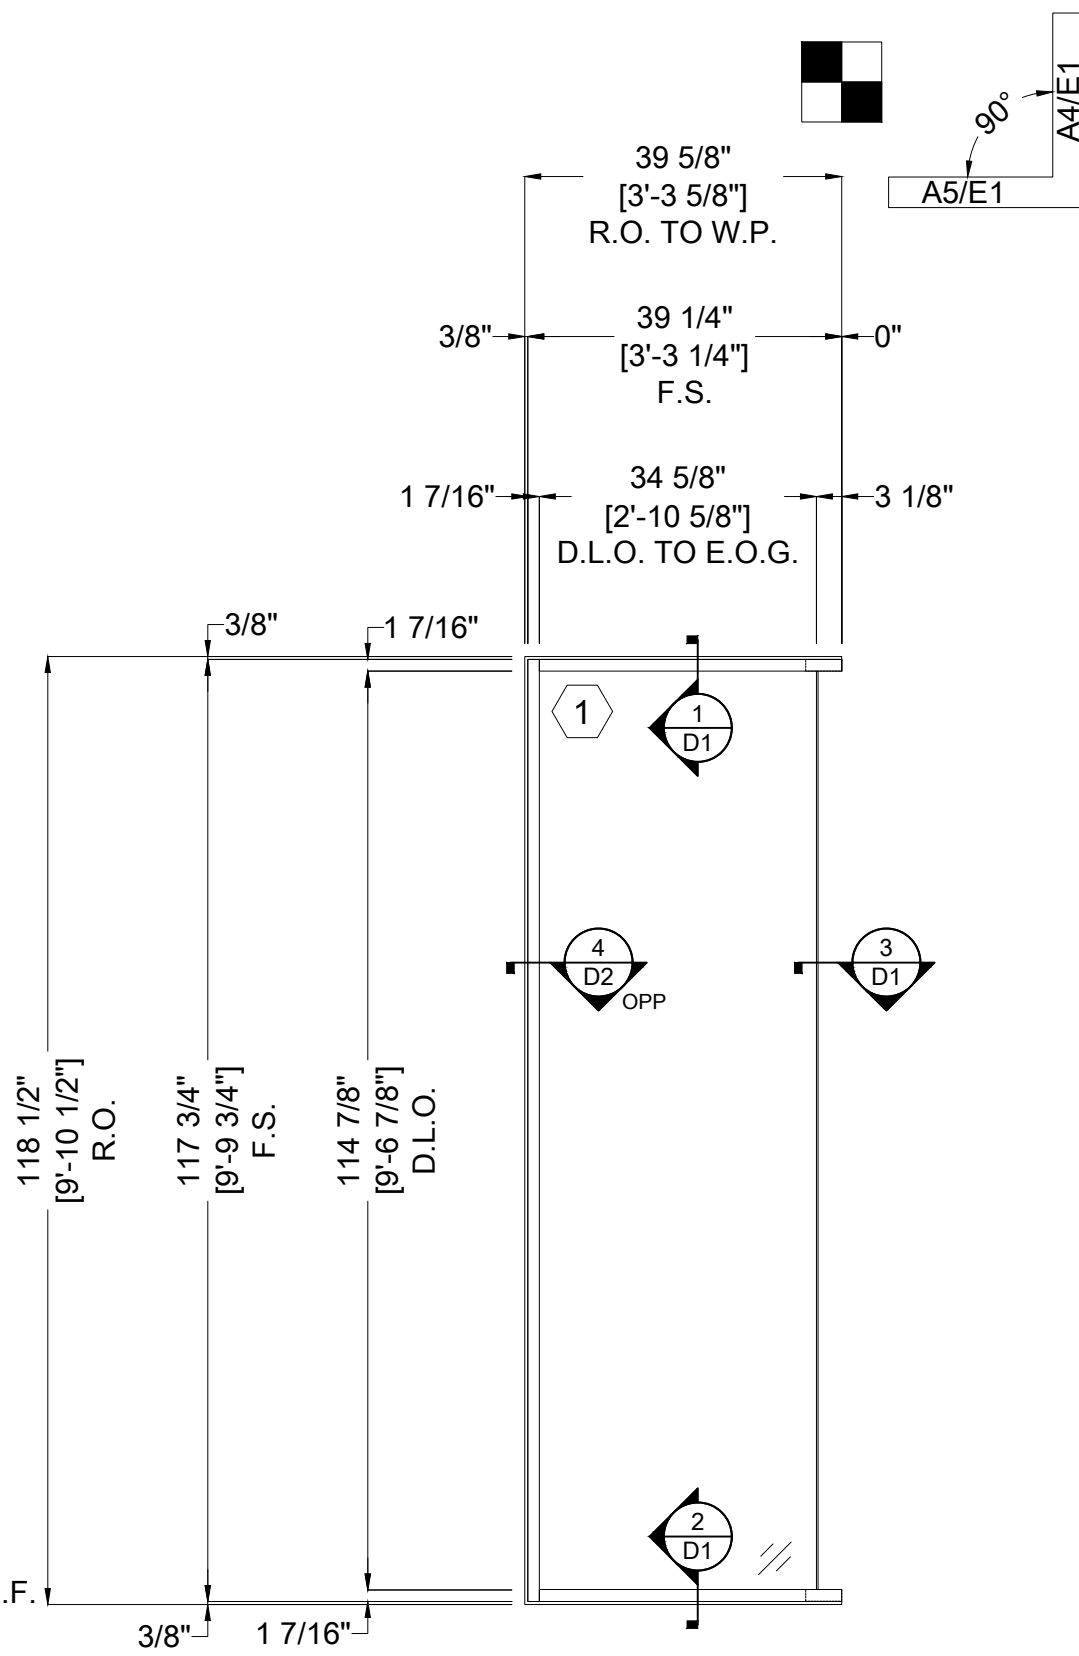

A5
E1

ARCH REF: N/A


LOCATION	EXTERIOR
THUS REQUIRED	1 THUS
FRAME SYSTEM	FLEETWOOD - SERIES 3800-T
FINISH	2-COAT 70% KYNAR PAINTED
DRAWING SCALE	1/2" = 1'-0"

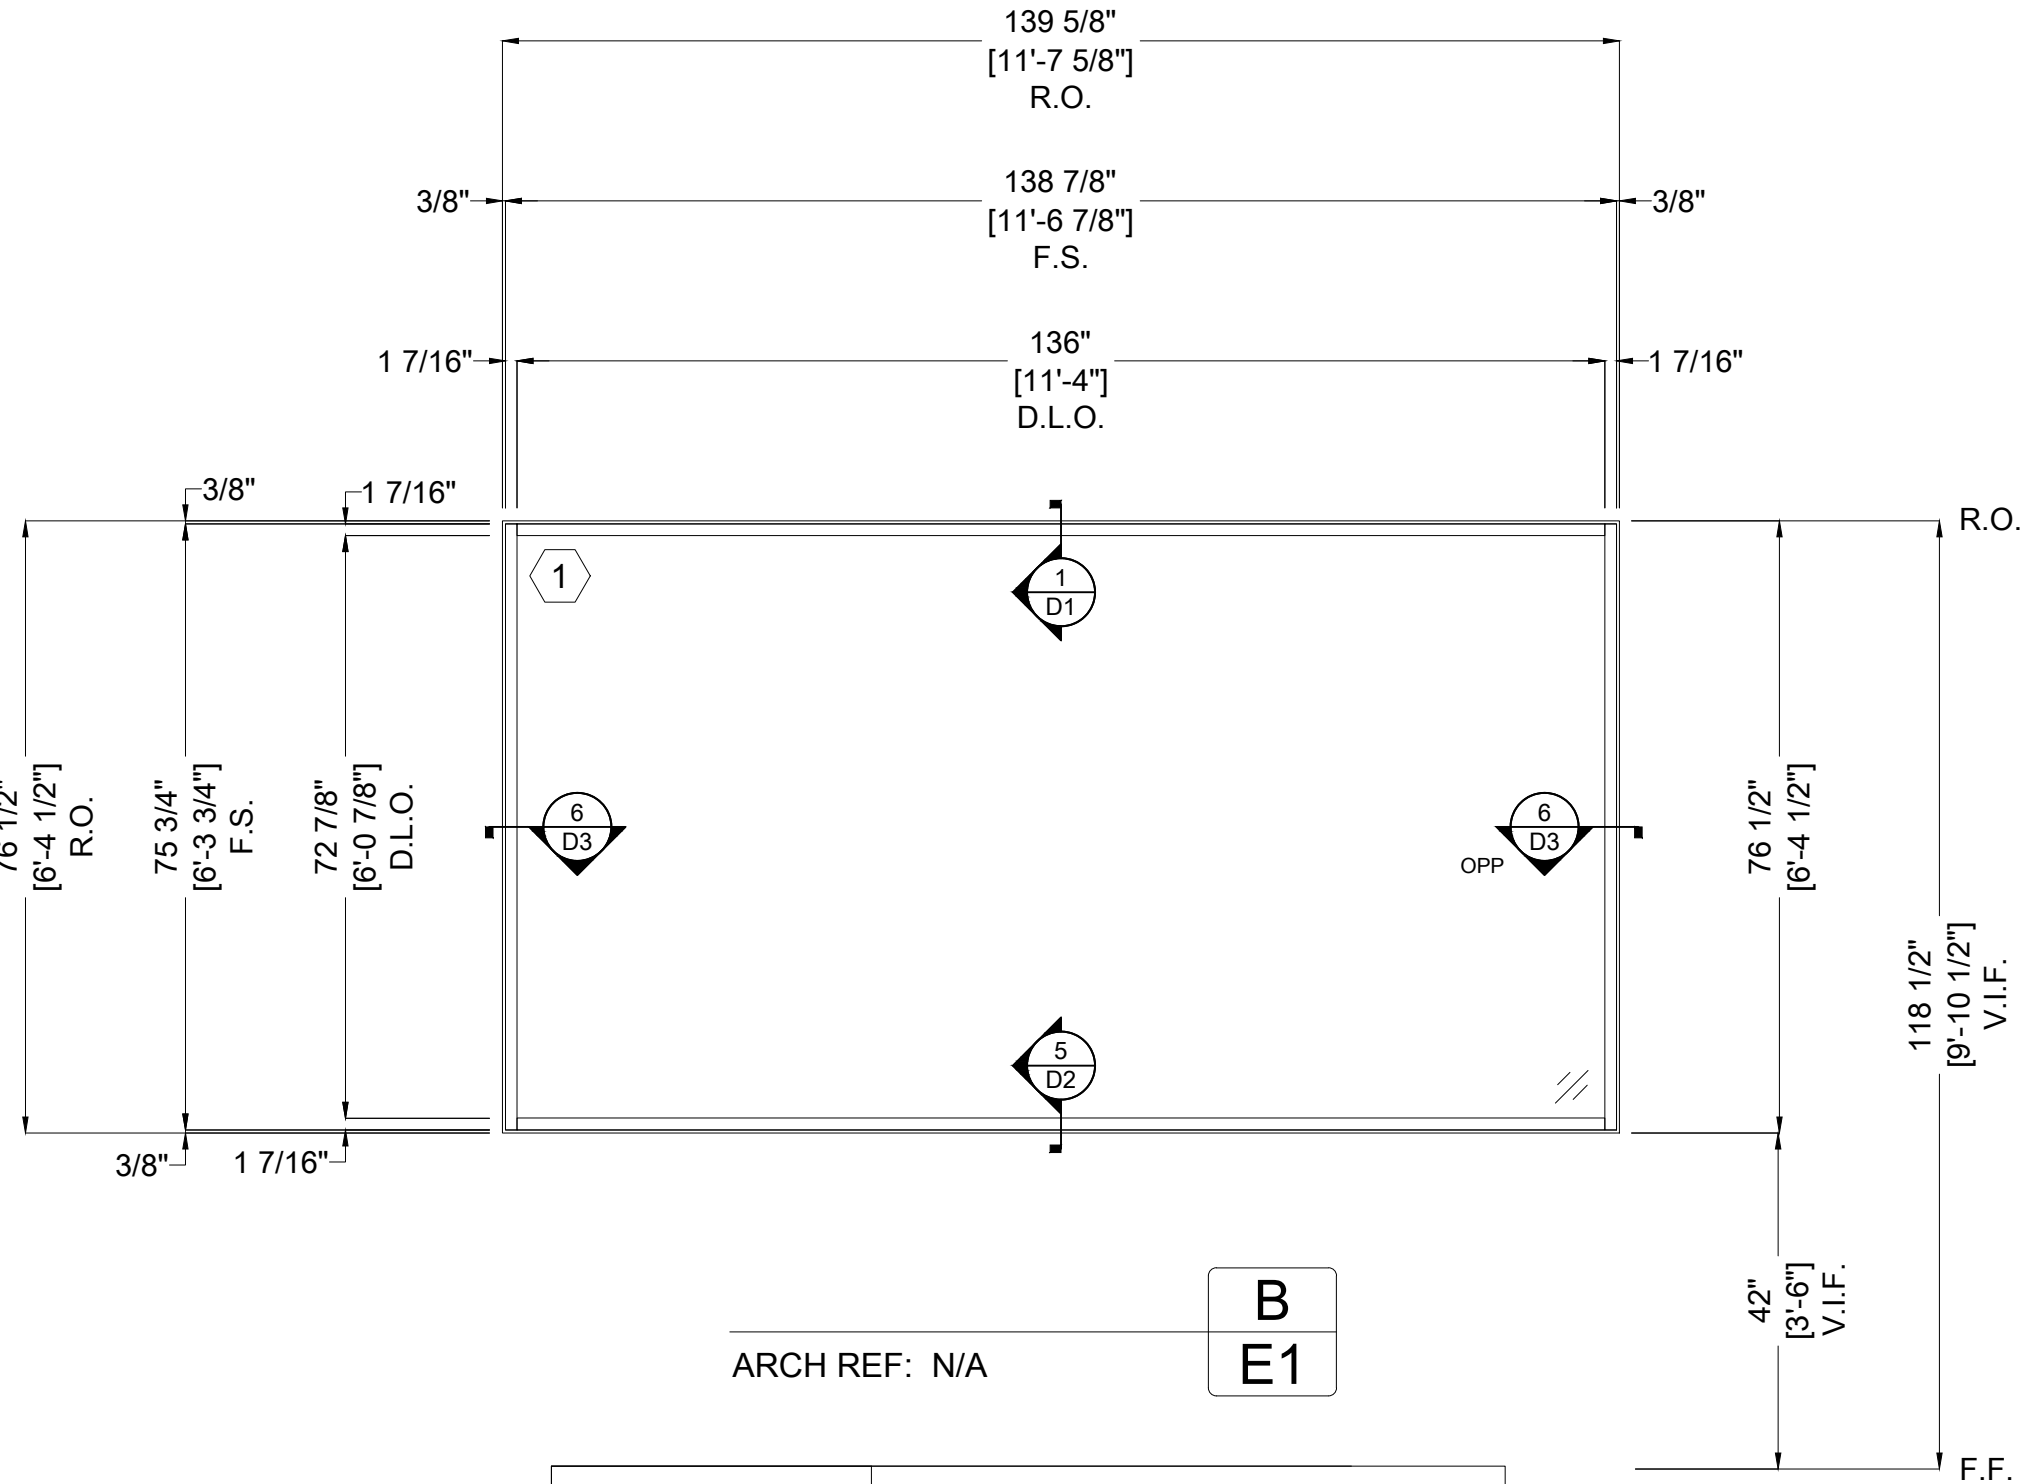

B
E1

ARCH REF: N/A


LOCATION	EXTERIOR
THUS REQUIRED	1 THUS
FRAME SYSTEM	FLEETWOOD - SERIES 3800-T
FINISH	2-COAT 70% KYNAR PAINTED
DRAWING SCALE	1/2" = 1'-0"

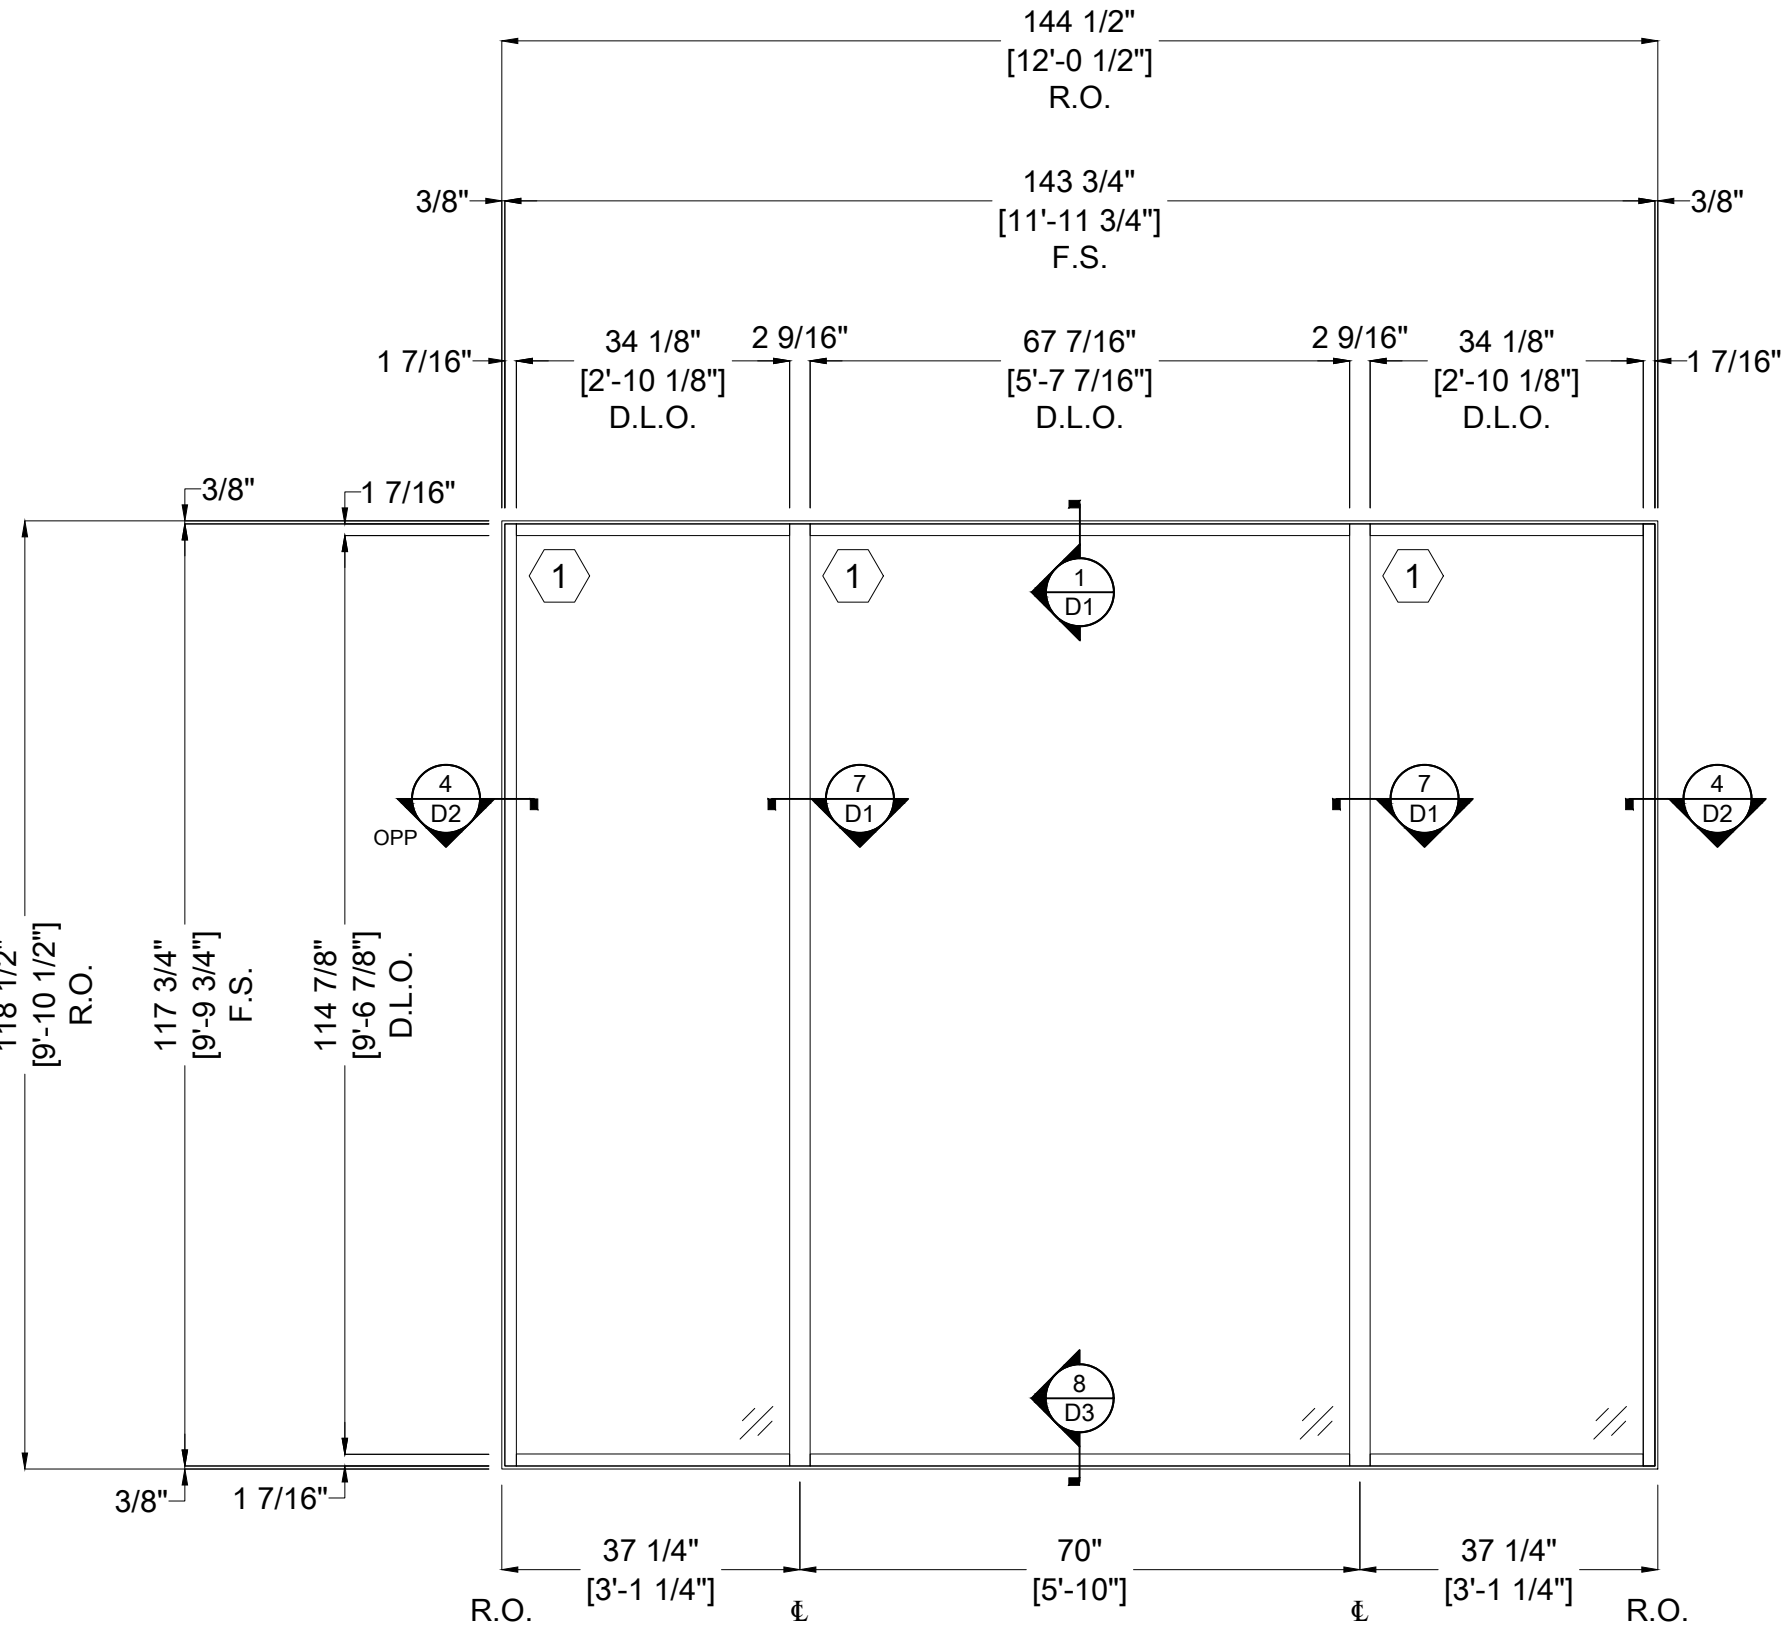

C
E1

ARCH REF: N/A


LOCATION	EXTERIOR
THUS REQUIRED	1 THUS
FRAME SYSTEM	FLEETWOOD - SERIES 3800-T
FINISH	2-COAT 70% KYNAR PAINTED
DRAWING SCALE	1/2" = 1'-0"

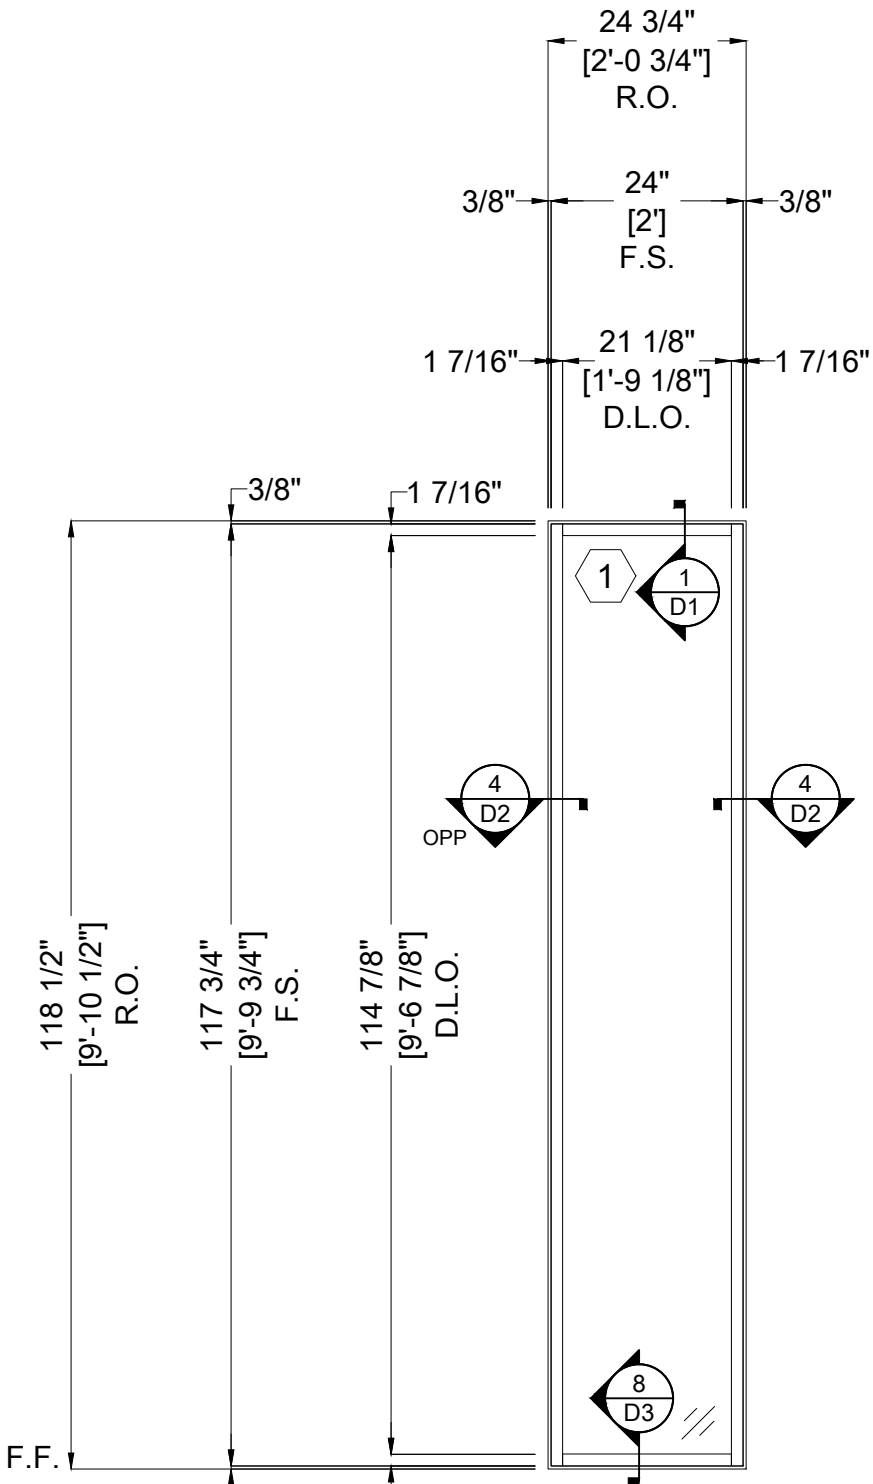

D1
E1

ARCH REF: N/A

LOCATION	EXTERIOR
THUS REQUIRED	1 THUS
FRAME SYSTEM	FLEETWOOD - SERIES 3800-T
FINISH	2-COAT 70% KYNAR PAINTED
DRAWING SCALE	1/2" = 1'-0"

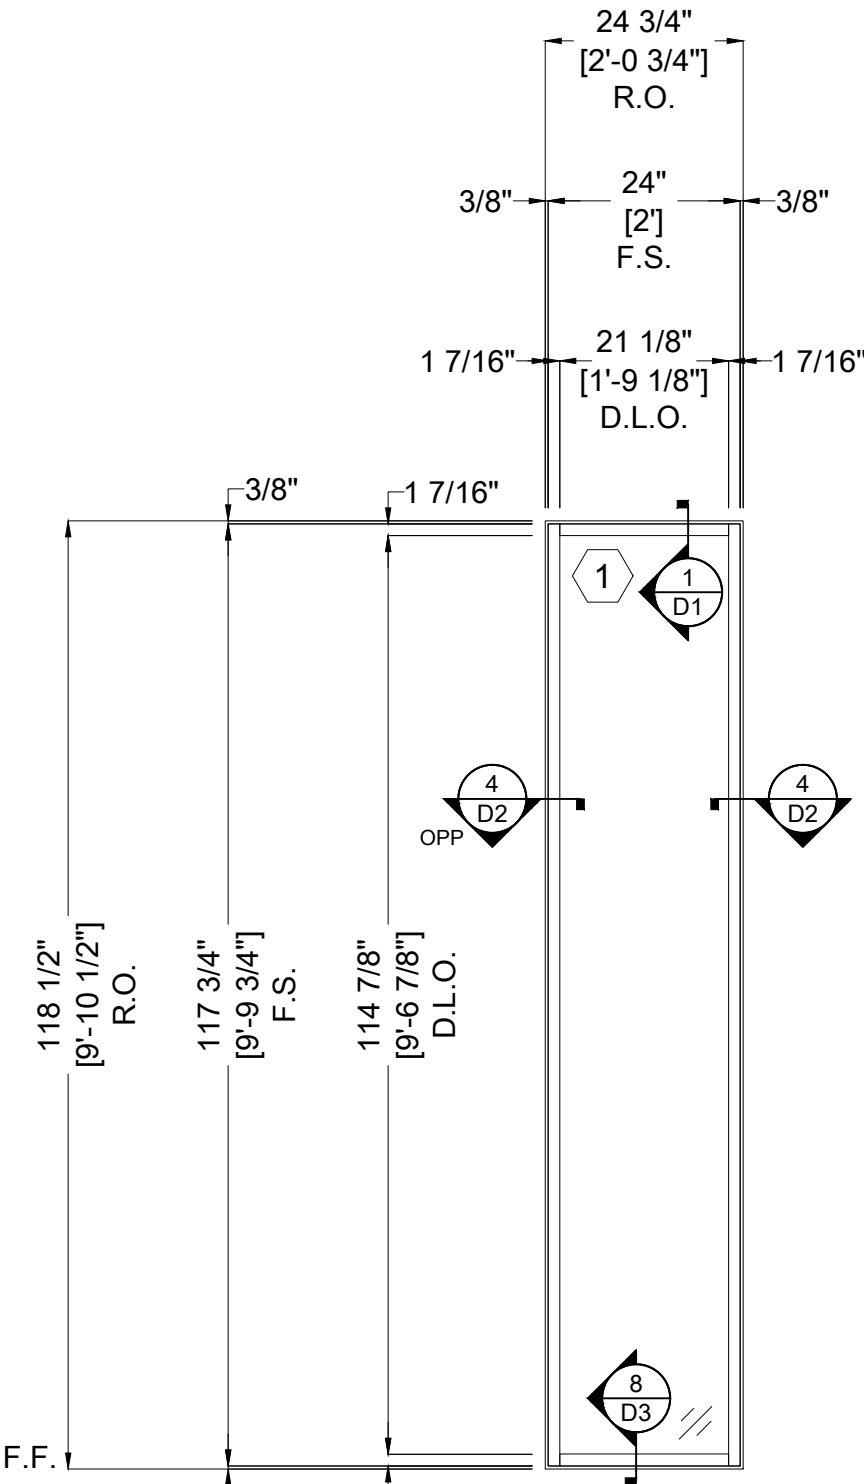

D2
E1

ARCH REF: N/A

LOCATION	EXTERIOR
THUS REQUIRED	1 THUS
FRAME SYSTEM	FLEETWOOD - SERIES 3800-T
FINISH	2-COAT 70% KYNAR PAINTED
DRAWING SCALE	1/2" = 1'-0"

CKD BY	.	.	.	.	.	.
REV. BY	.	.	.	.	.	.
ISSUE DATE	.	.	.	.	.	.
REVISION BASED ON	.	.	.	.	.	.
REV #	.	.	.	.	.	.

ARCHITECT:

GENERAL CONTRACTOR:


DATE:

PROJECT NAME:

JOB ADDRESS:

SHEET DESCRIPTION:


SHEET:

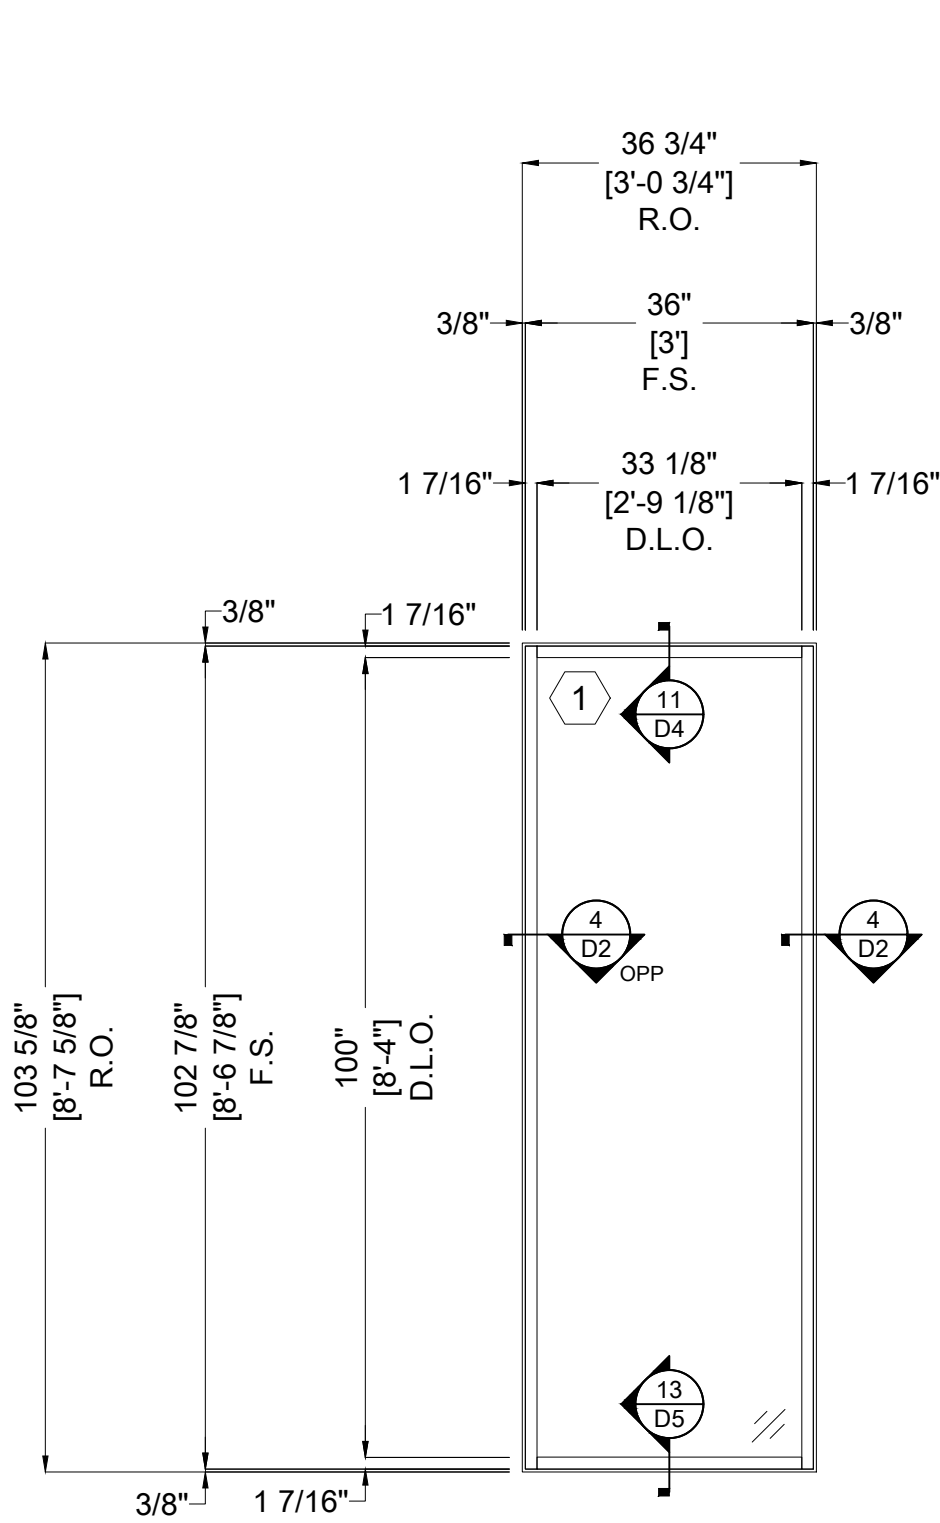

F1
E2

ARCH REF: N/A


LOCATION	EXTERIOR
THUS REQUIRED	1 THUS
FRAME SYSTEM	FLEETWOOD - SERIES 3800-T
FINISH	2-COAT 70% KYNAR PAINTED
DRAWING SCALE	1/2" = 1'-0"

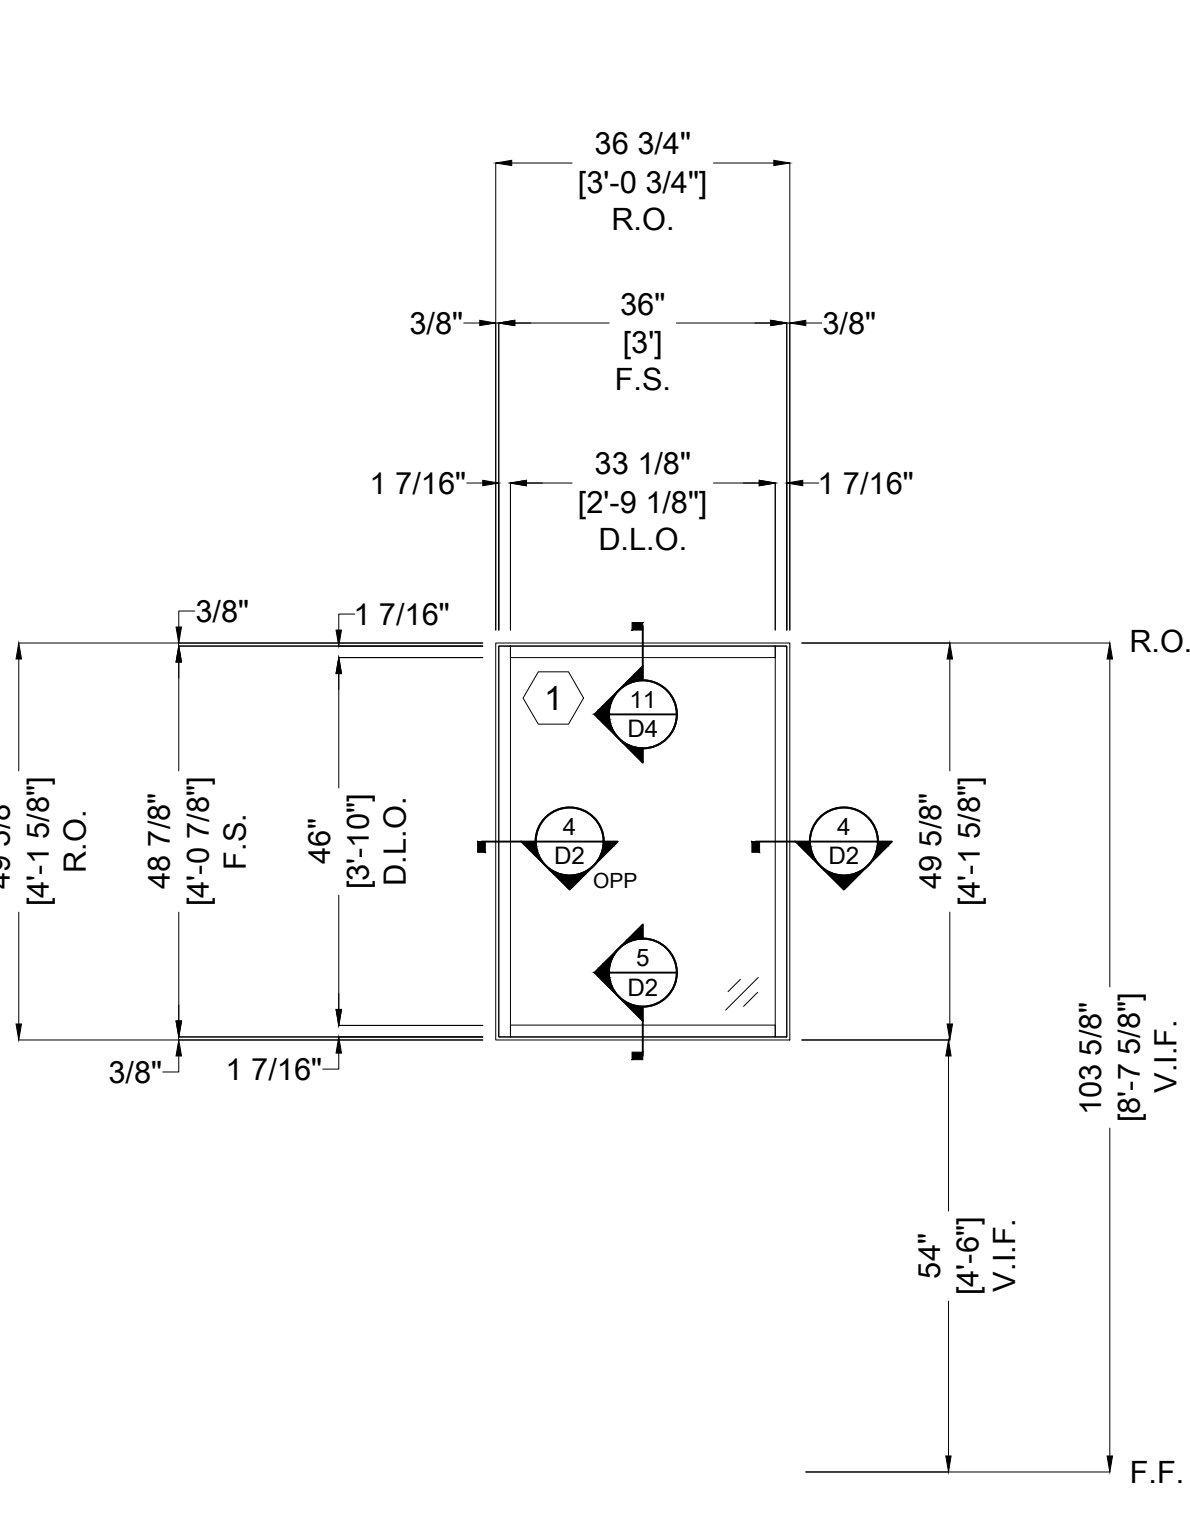

F2
E2

ARCH REF: N/A


LOCATION	EXTERIOR
THUS REQUIRED	1 THUS
FRAME SYSTEM	FLEETWOOD - SERIES 3800-T
FINISH	2-COAT 70% KYNAR PAINTED
DRAWING SCALE	1/2" = 1'-0"

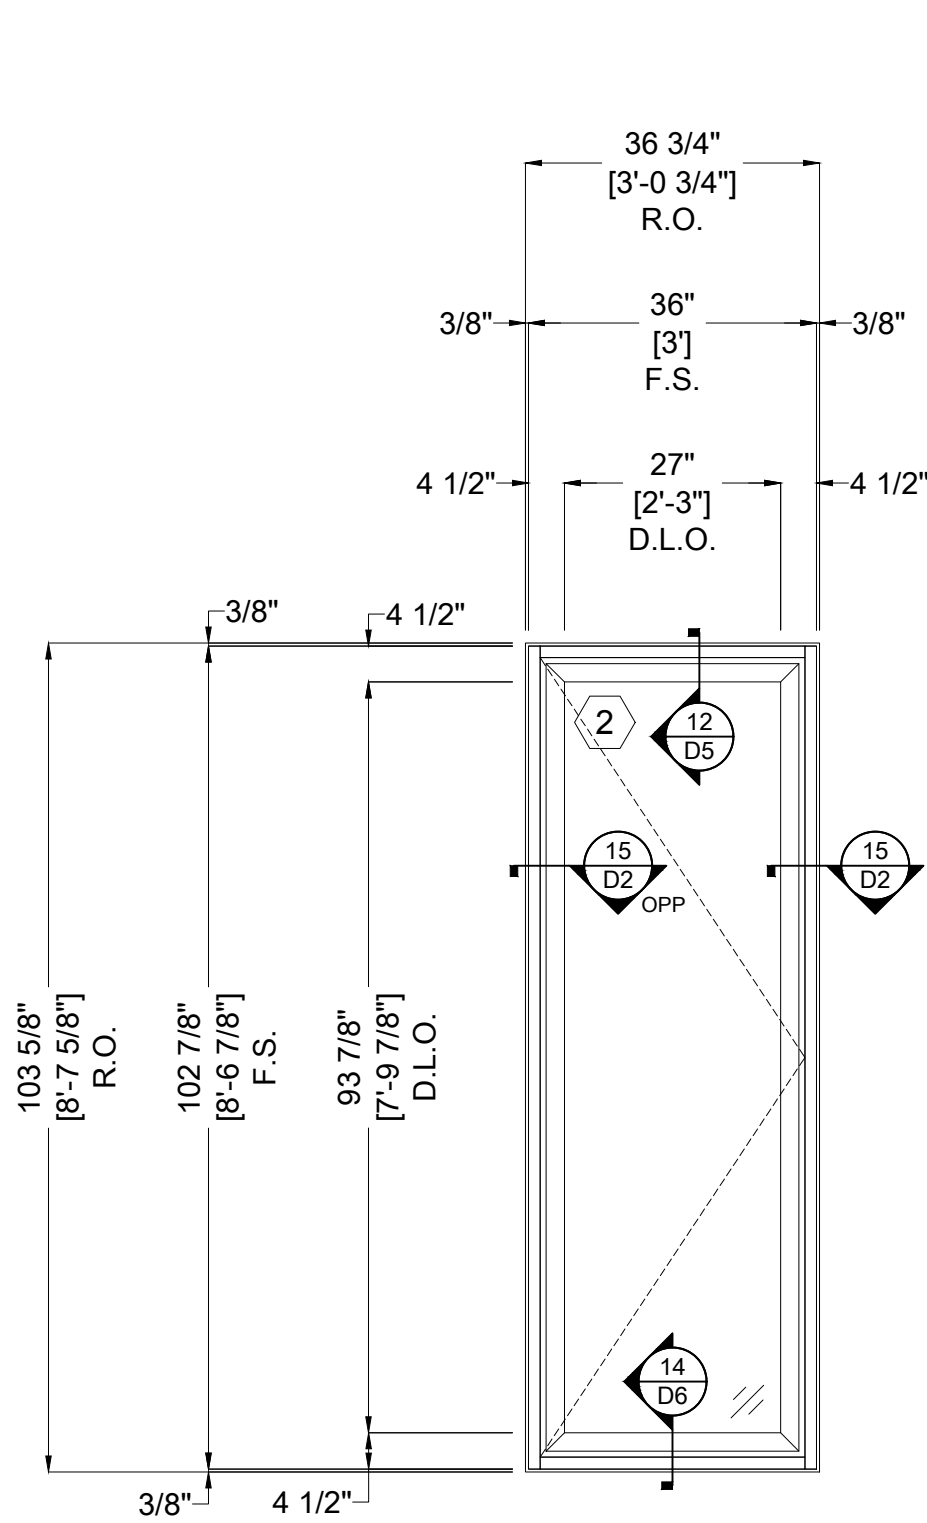

F3
E2

ARCH REF: N/A


LOCATION	EXTERIOR
THUS REQUIRED	1 THUS
FRAME SYSTEM	FLEETWOOD - SERIES 3800-T
FINISH	2-COAT 70% KYNAR PAINTED
DRAWING SCALE	1/2" = 1'-0"

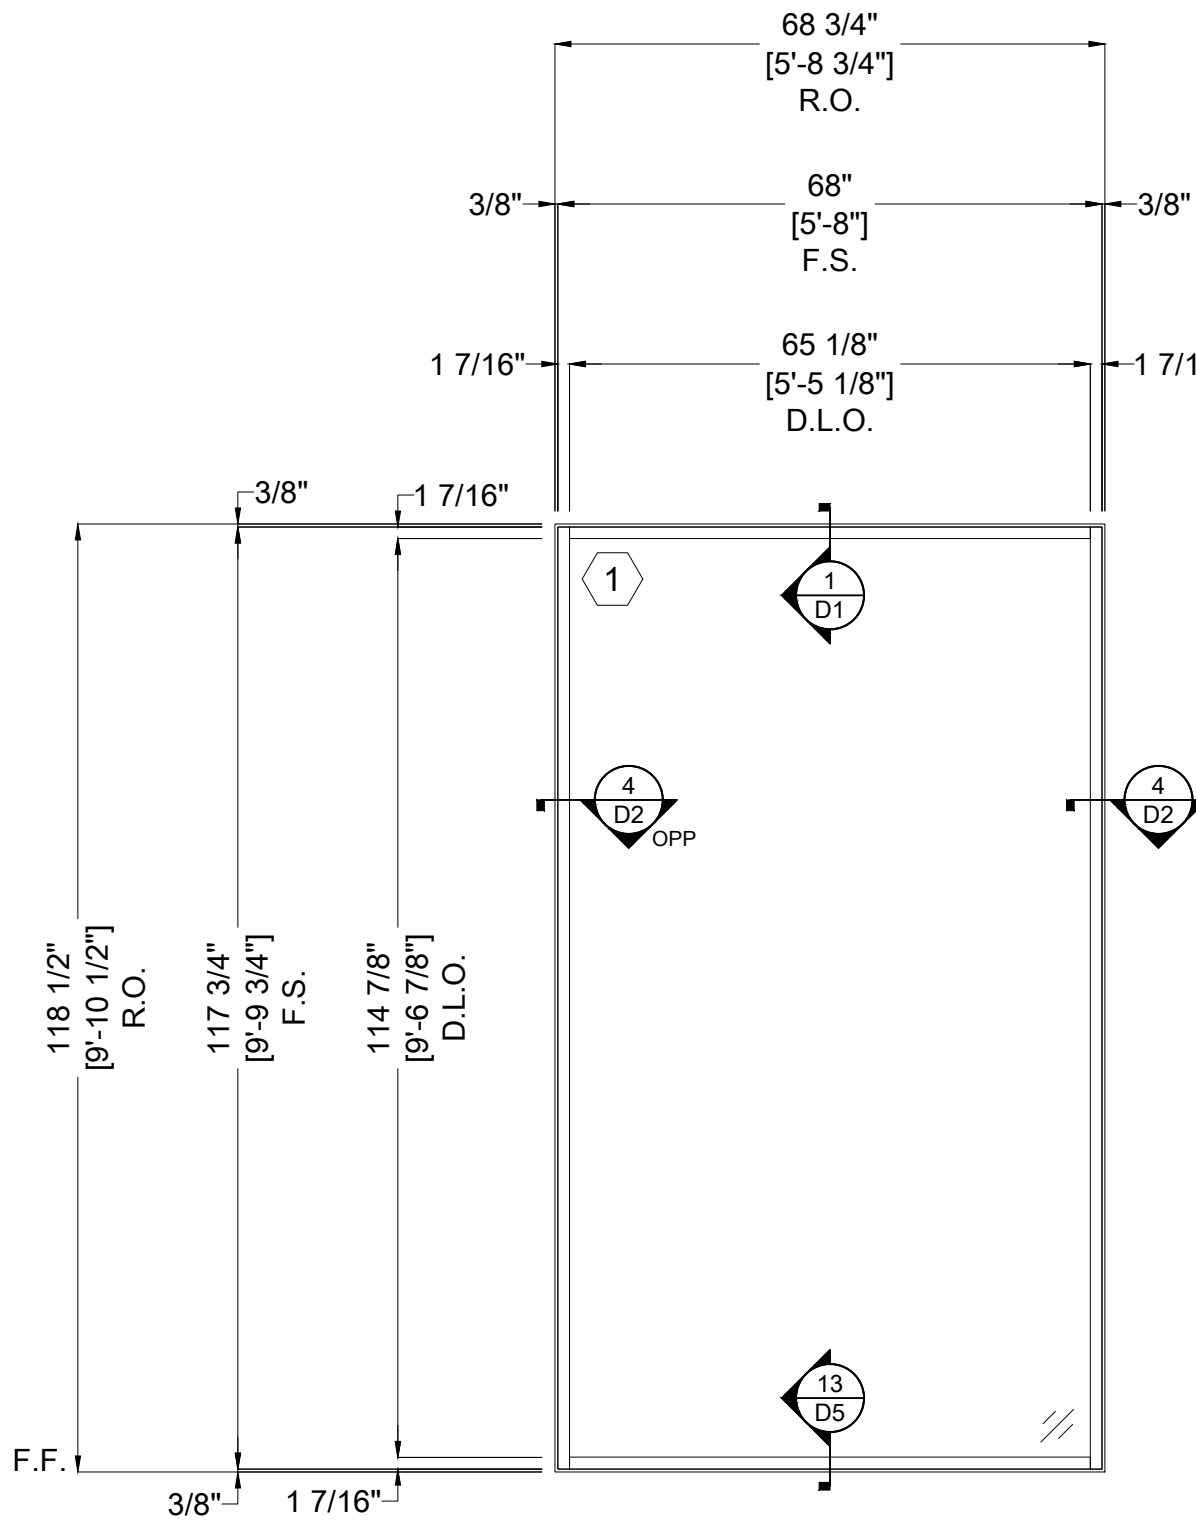

G
E2

ARCH REF: N/A


LOCATION	EXTERIOR
THUS REQUIRED	1 THUS
FRAME SYSTEM	FLEETWOOD - SERIES 3800-T
FINISH	2-COAT 70% KYNAR PAINTED
DRAWING SCALE	1/2" = 1'-0"

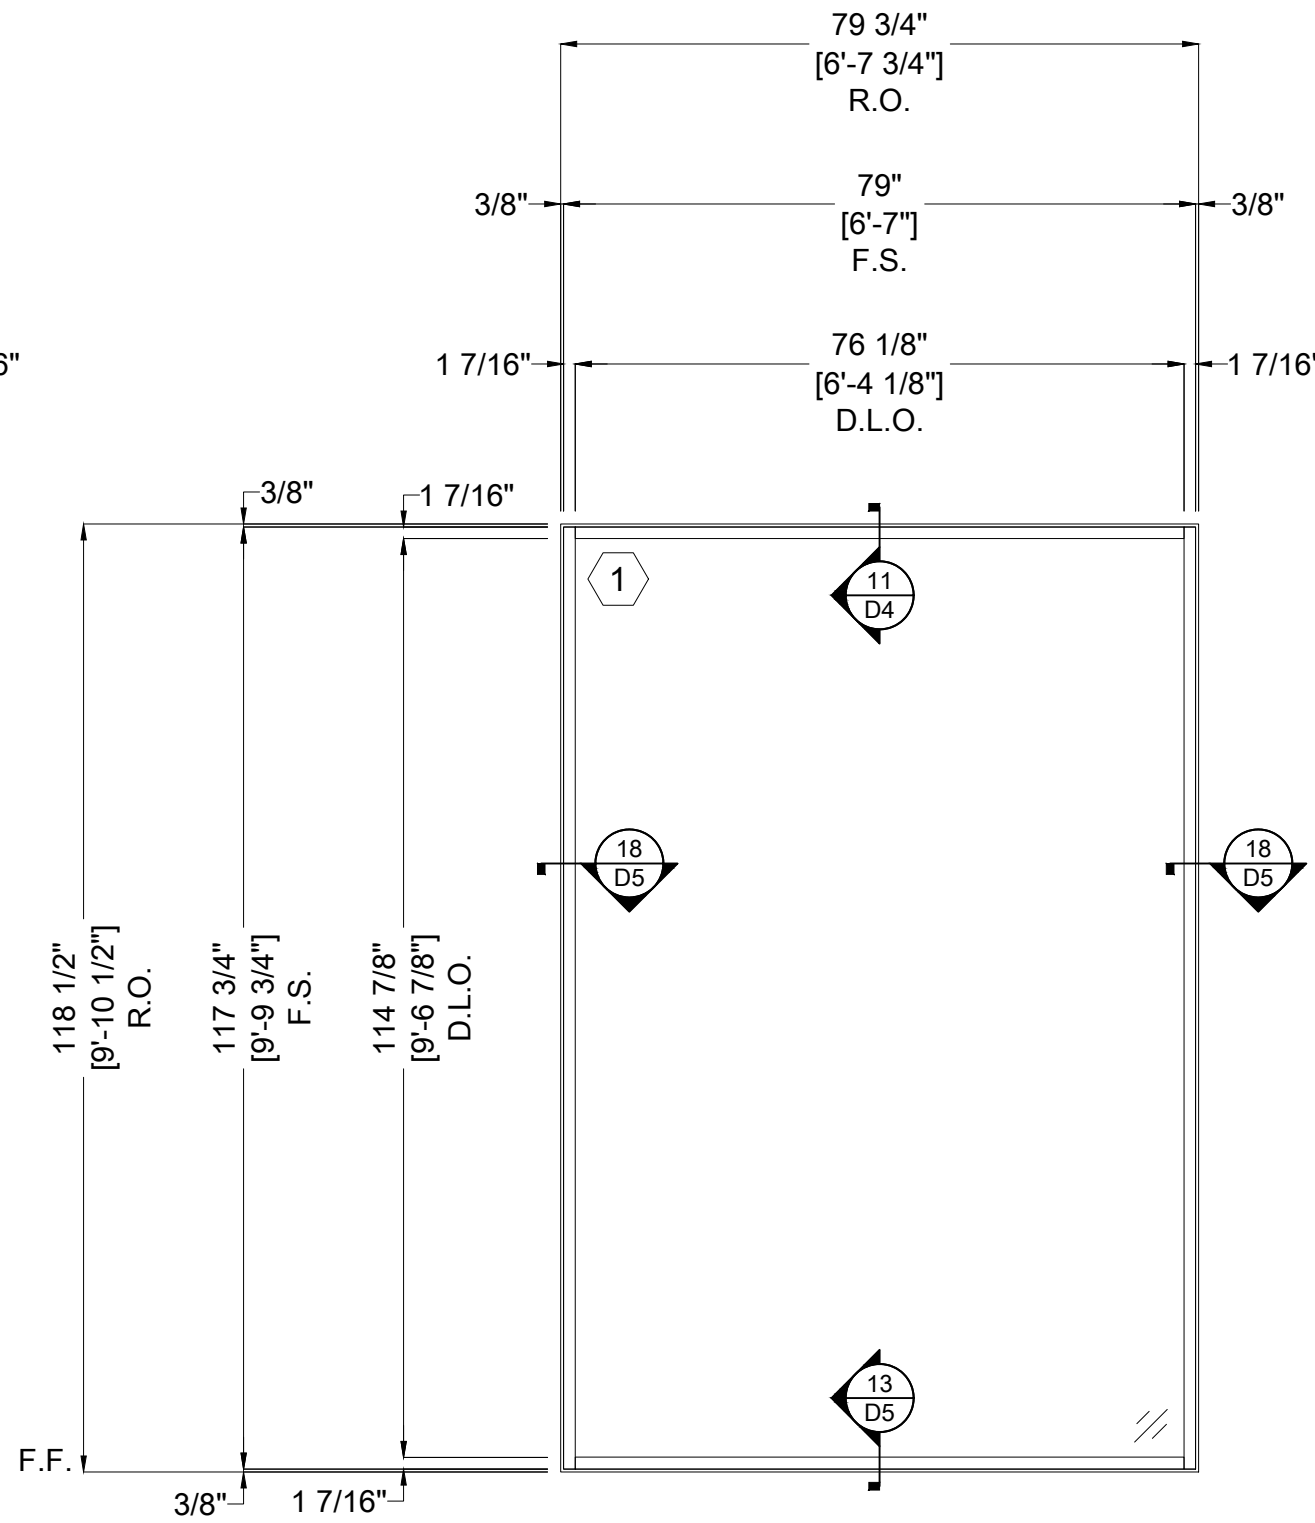

H3
E2

ARCH REF: N/A


LOCATION	EXTERIOR
THUS REQUIRED	1 THUS
FRAME SYSTEM	FLEETWOOD - SERIES 3800-T
FINISH	2-COAT 70% KYNAR PAINTED
DRAWING SCALE	1/2" = 1'-0"

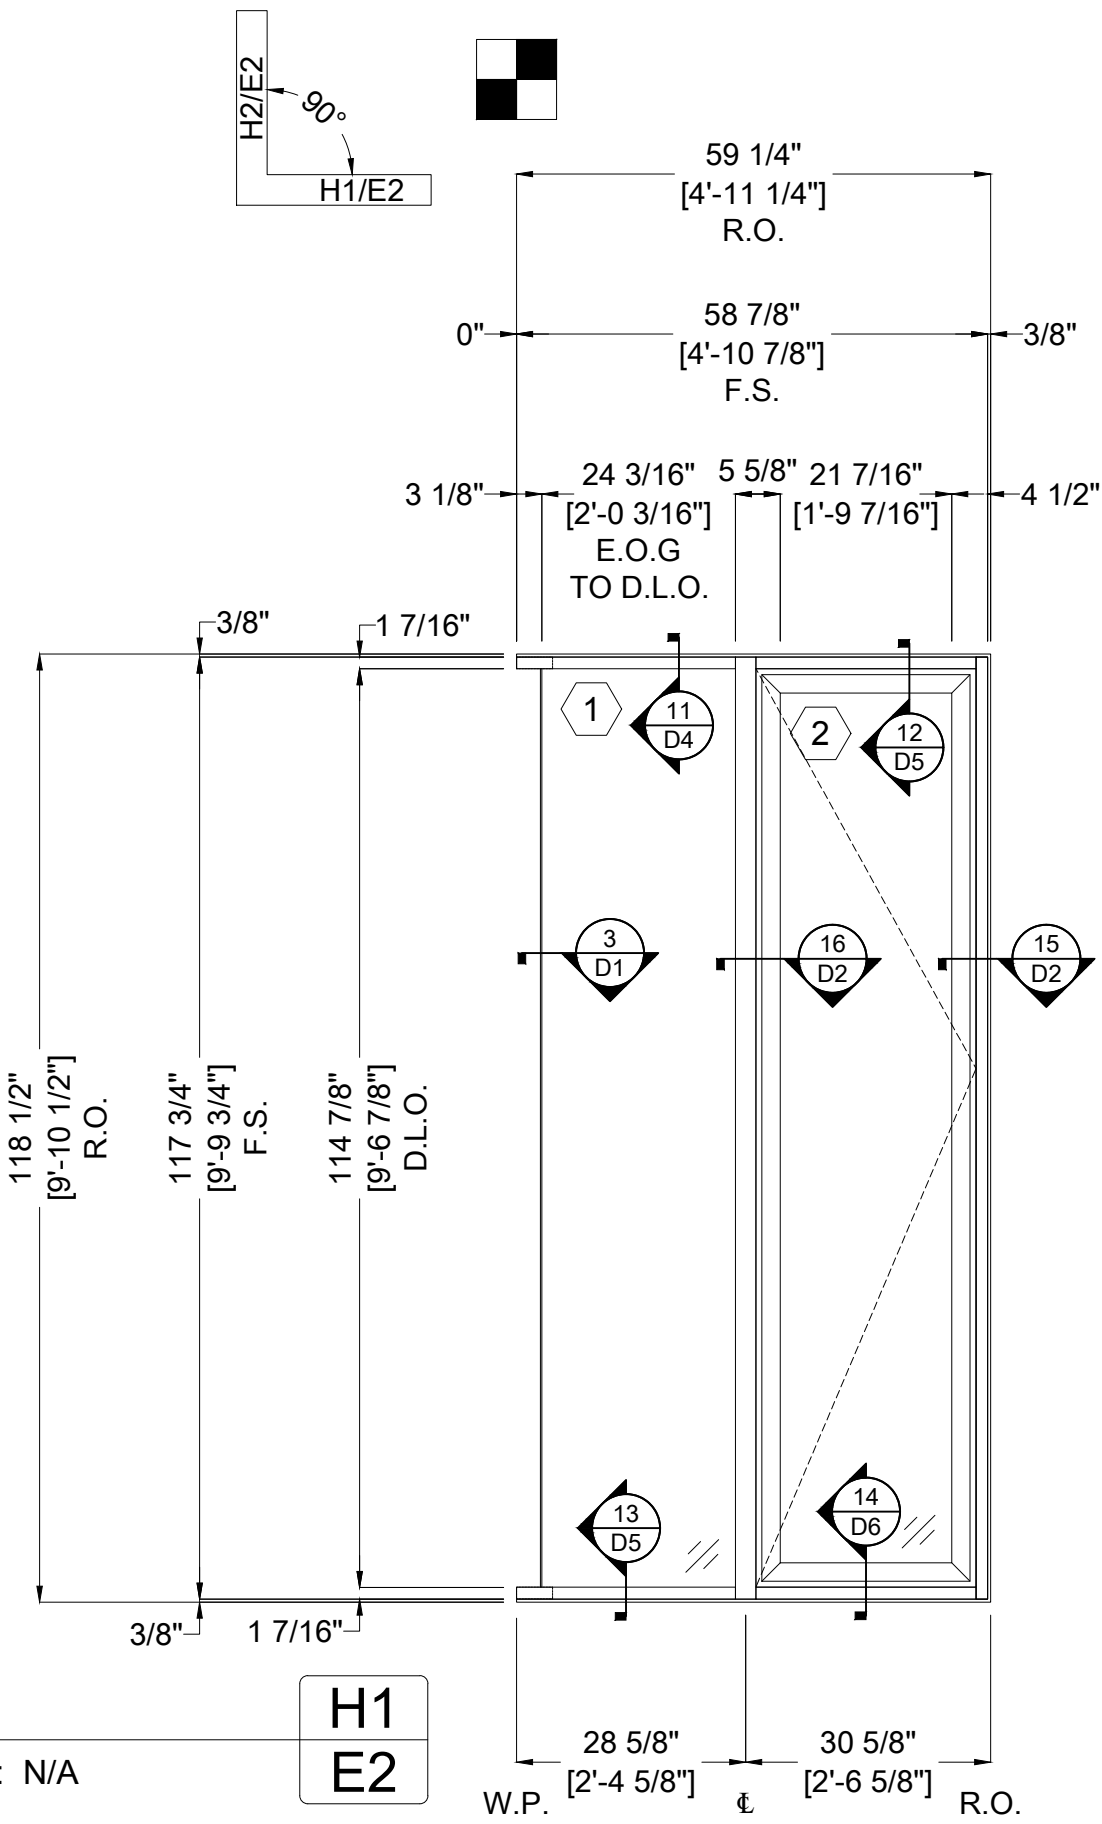

H1
E2

ARCH REF: N/A


LOCATION	EXTERIOR
THUS REQUIRED	1 THUS
FRAME SYSTEM	FLEETWOOD - SERIES 3800-T
FINISH	2-COAT 70% KYNAR PAINTED
DRAWING SCALE	1/2" = 1'-0"

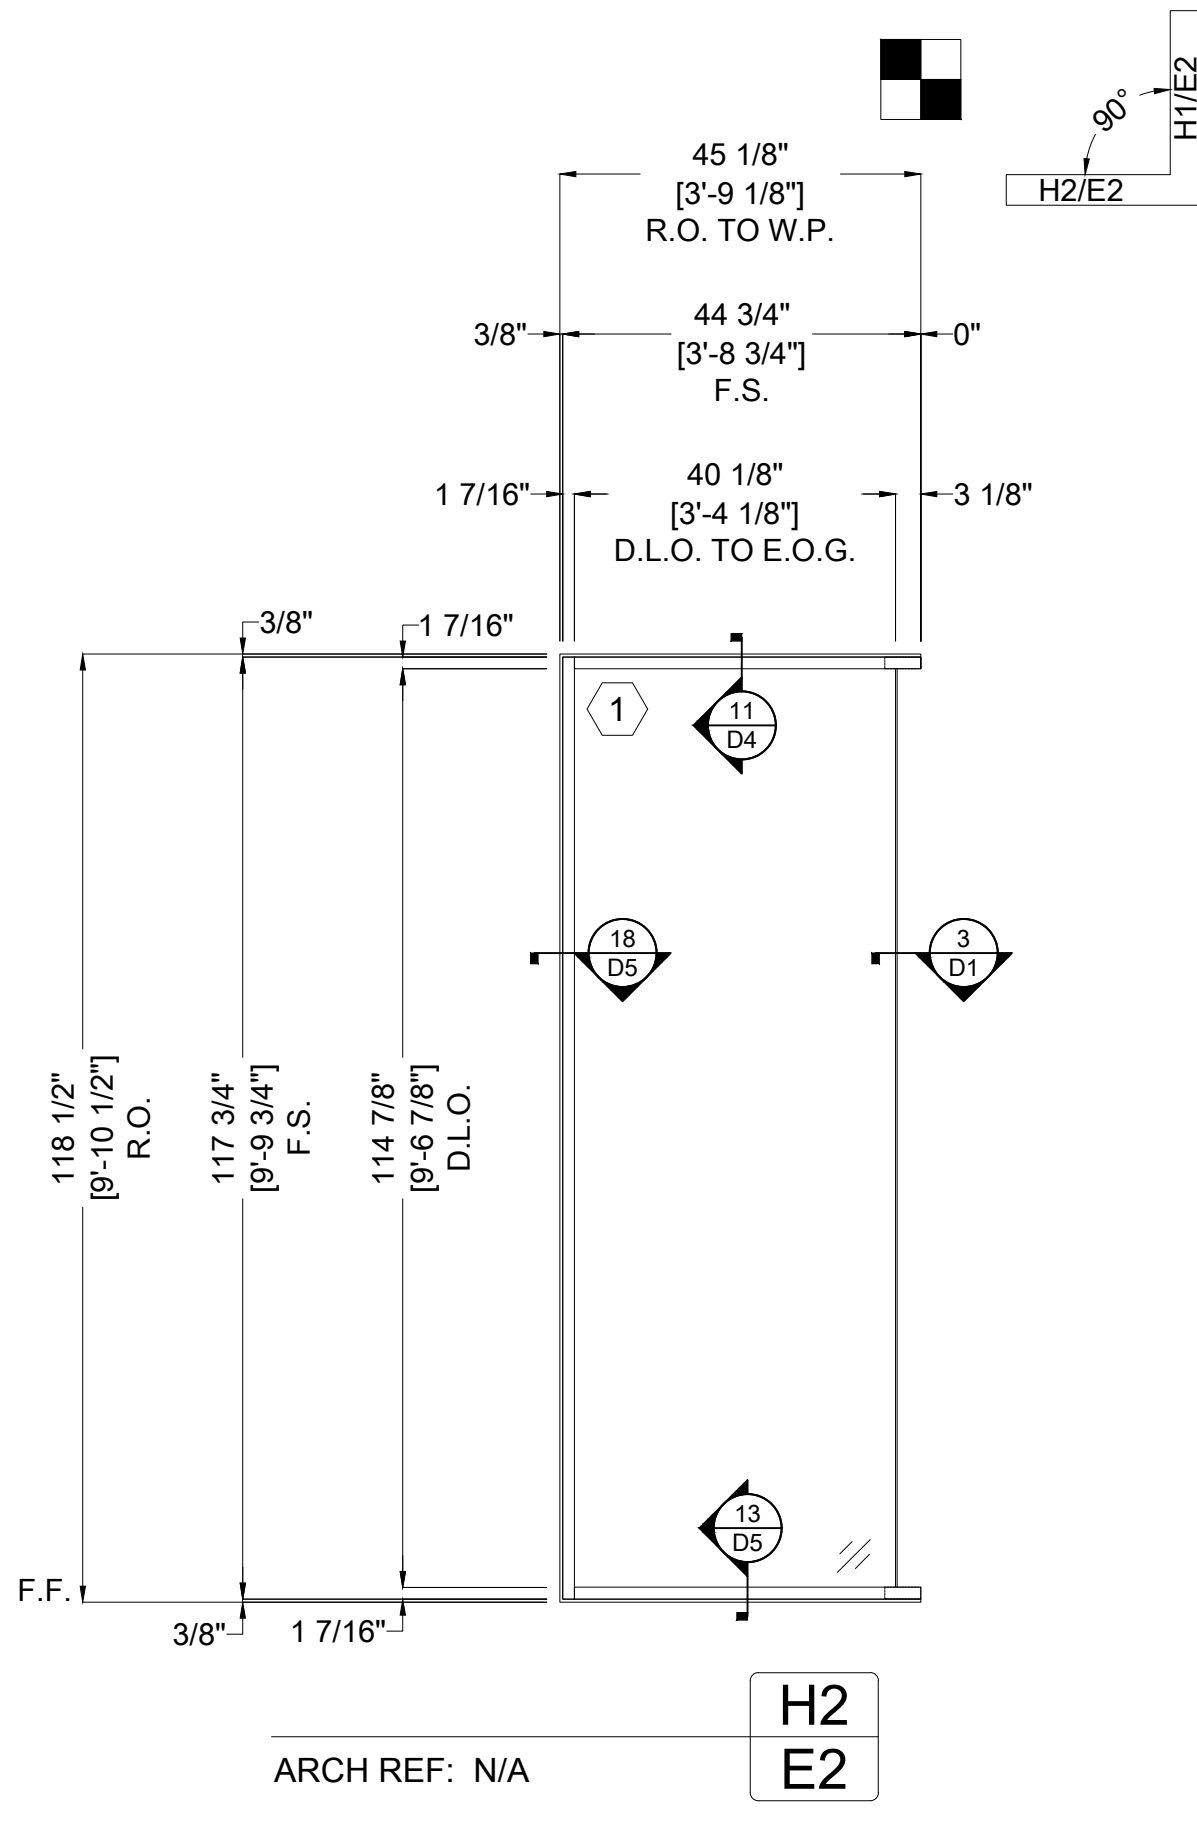

H2
E2

ARCH REF: N/A


LOCATION	EXTERIOR
THUS REQUIRED	1 THUS
FRAME SYSTEM	FLEETWOOD - SERIES 3800-T
FINISH	2-COAT 70% KYNAR PAINTED
DRAWING SCALE	1/2" = 1'-0"

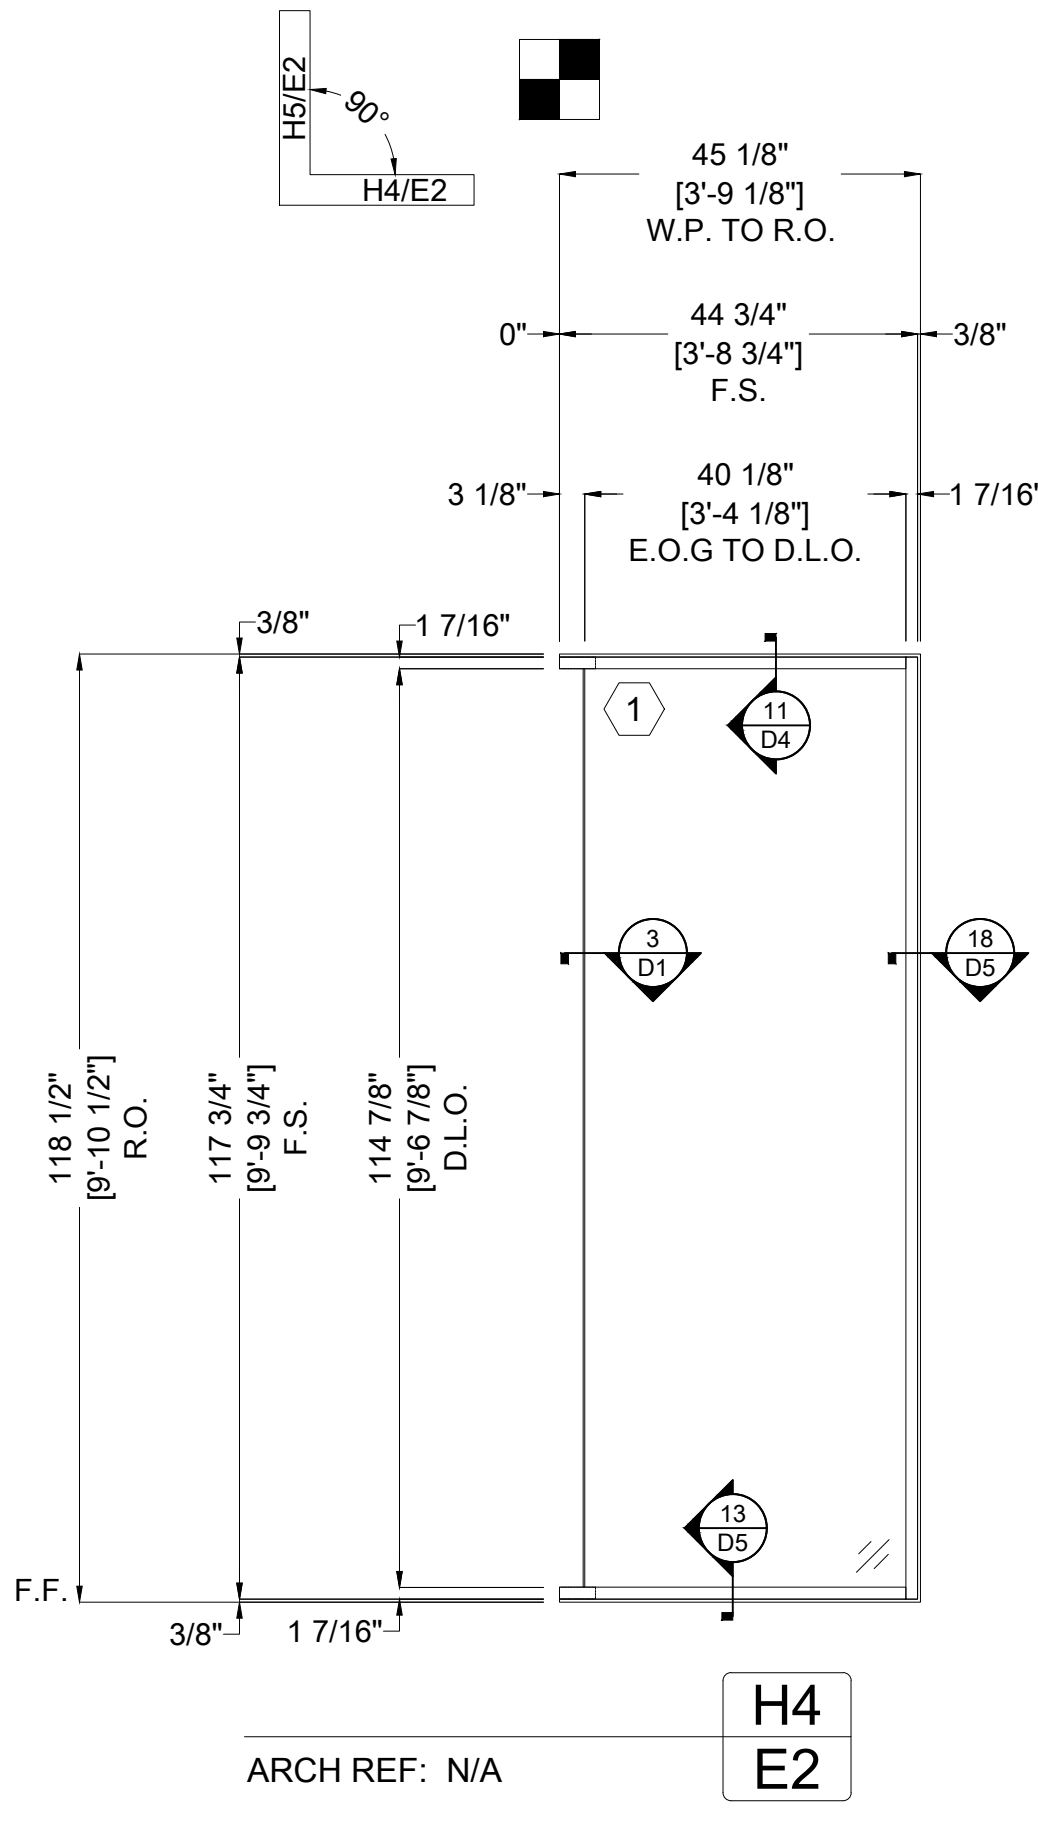

H4
E2

ARCH REF: N/A

LOCATION	EXTERIOR
THUS REQUIRED	1 THUS
FRAME SYSTEM	FLEETWOOD - SERIES 3800-T
FINISH	2-COAT 70% KYNAR PAINTED
DRAWING SCALE	1/2" = 1'-0"

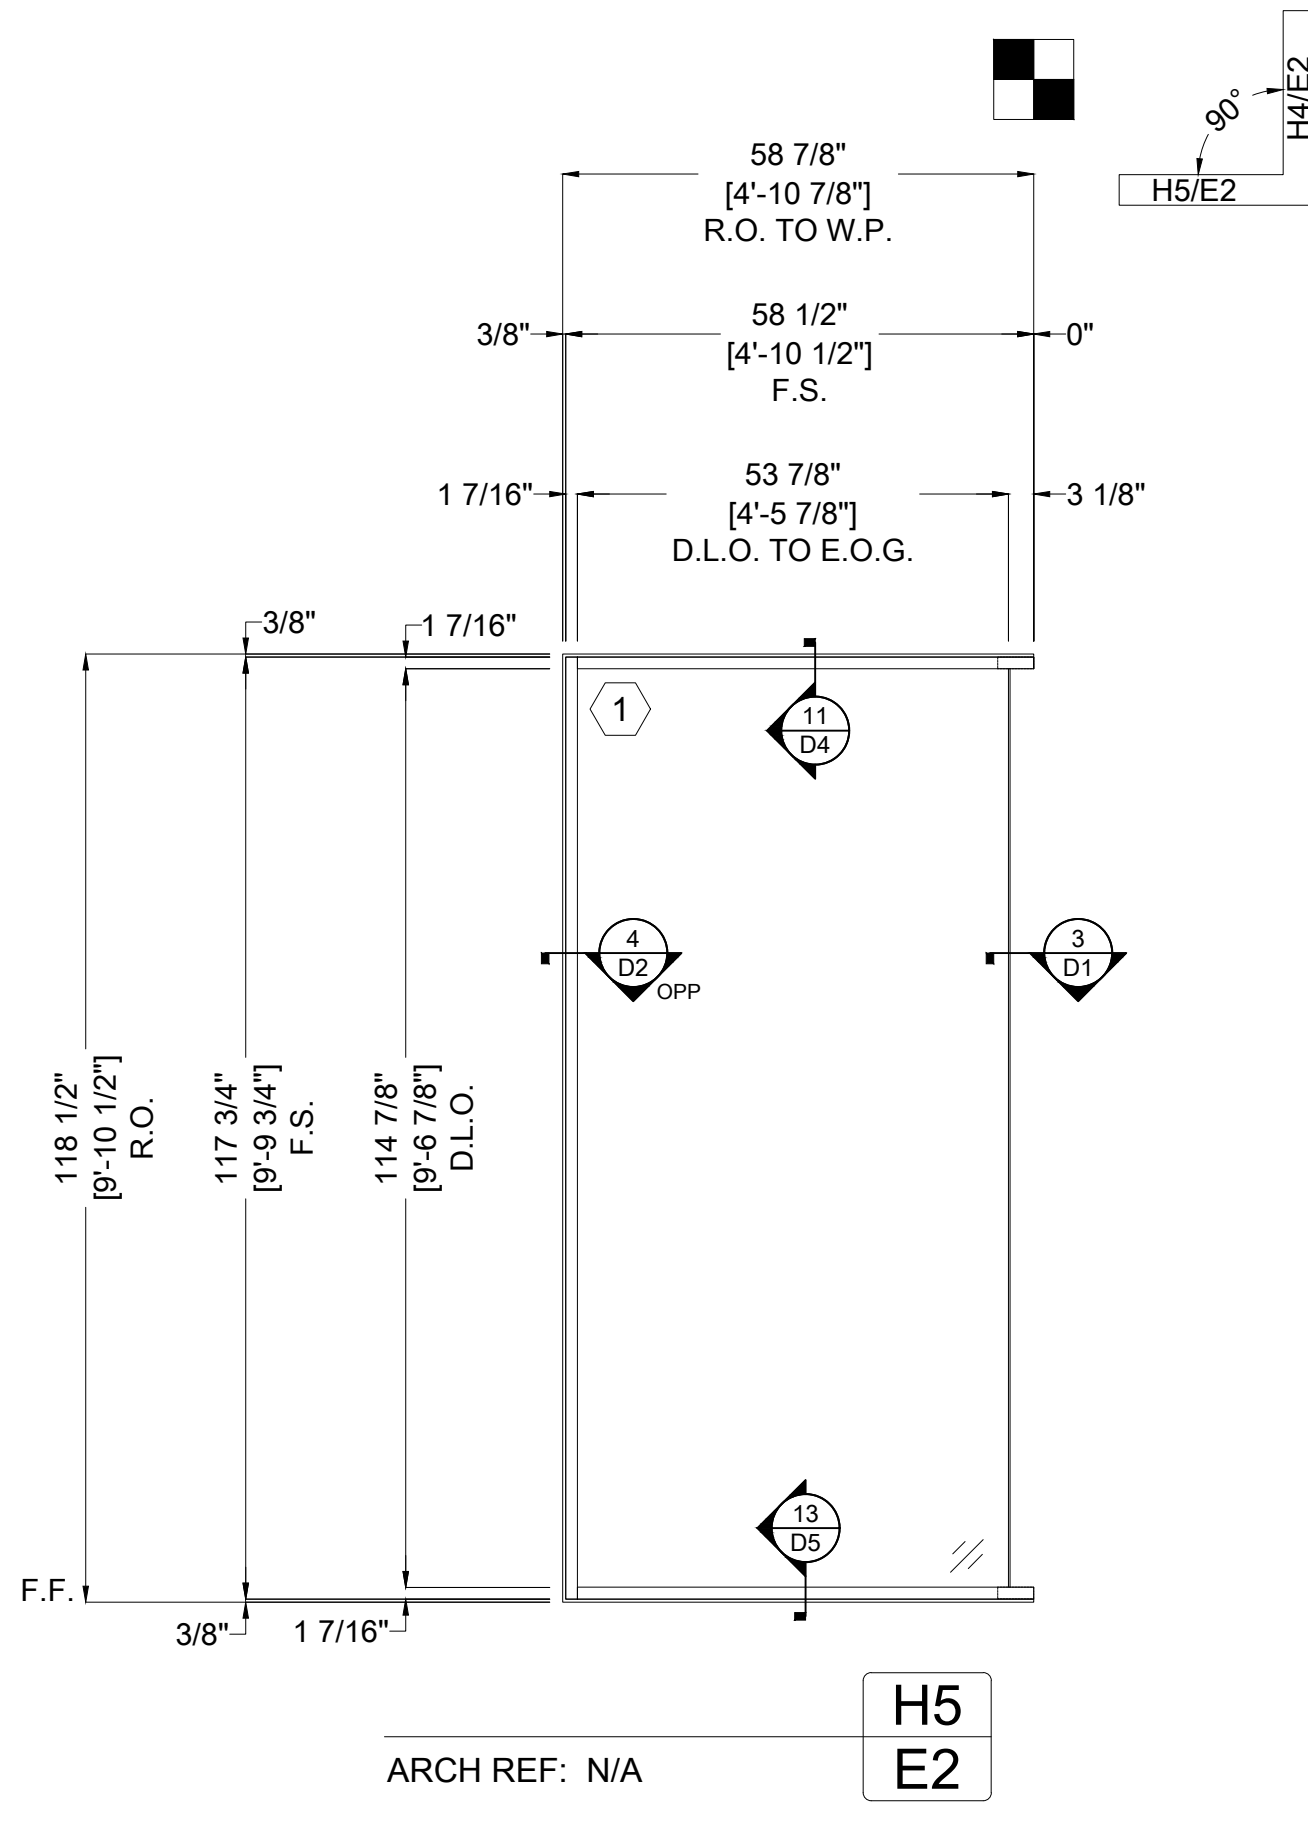

H5
E2

ARCH REF: N/A

LOCATION	EXTERIOR
THUS REQUIRED	1 THUS
FRAME SYSTEM	FLEETWOOD - SERIES 3800-T
FINISH	2-COAT 70% KYNAR PAINTED
DRAWING SCALE	1/2" = 1'-0"

CKD BY						
REV. BY						
ISSUE DATE						
REVISION BASED ON						
REV #						

ARCHITECT:

GENERAL CONTRACTOR:

DATE:









PROJECT NAME:

JOB ADDRESS:

SHEET DESCRIPTION:

;

SHEET:

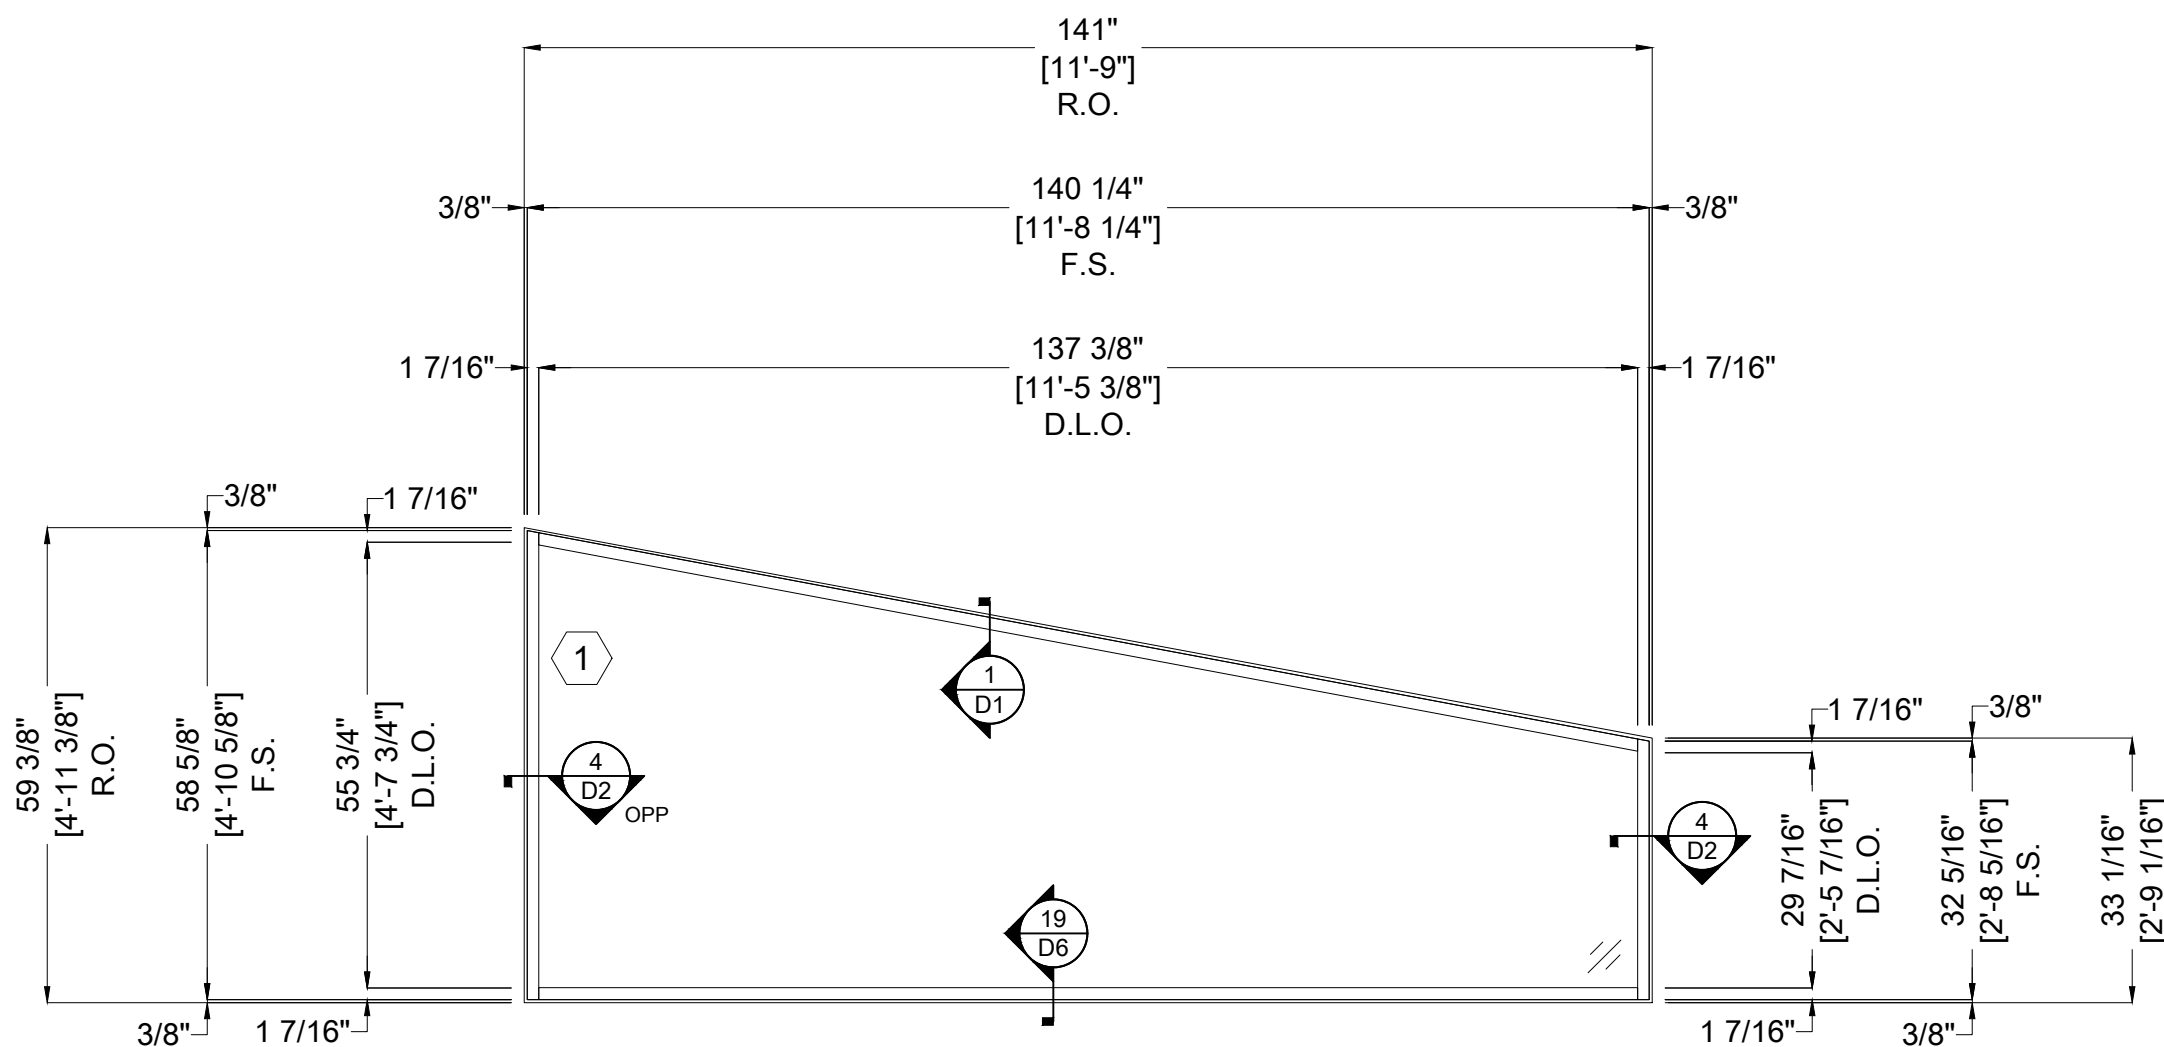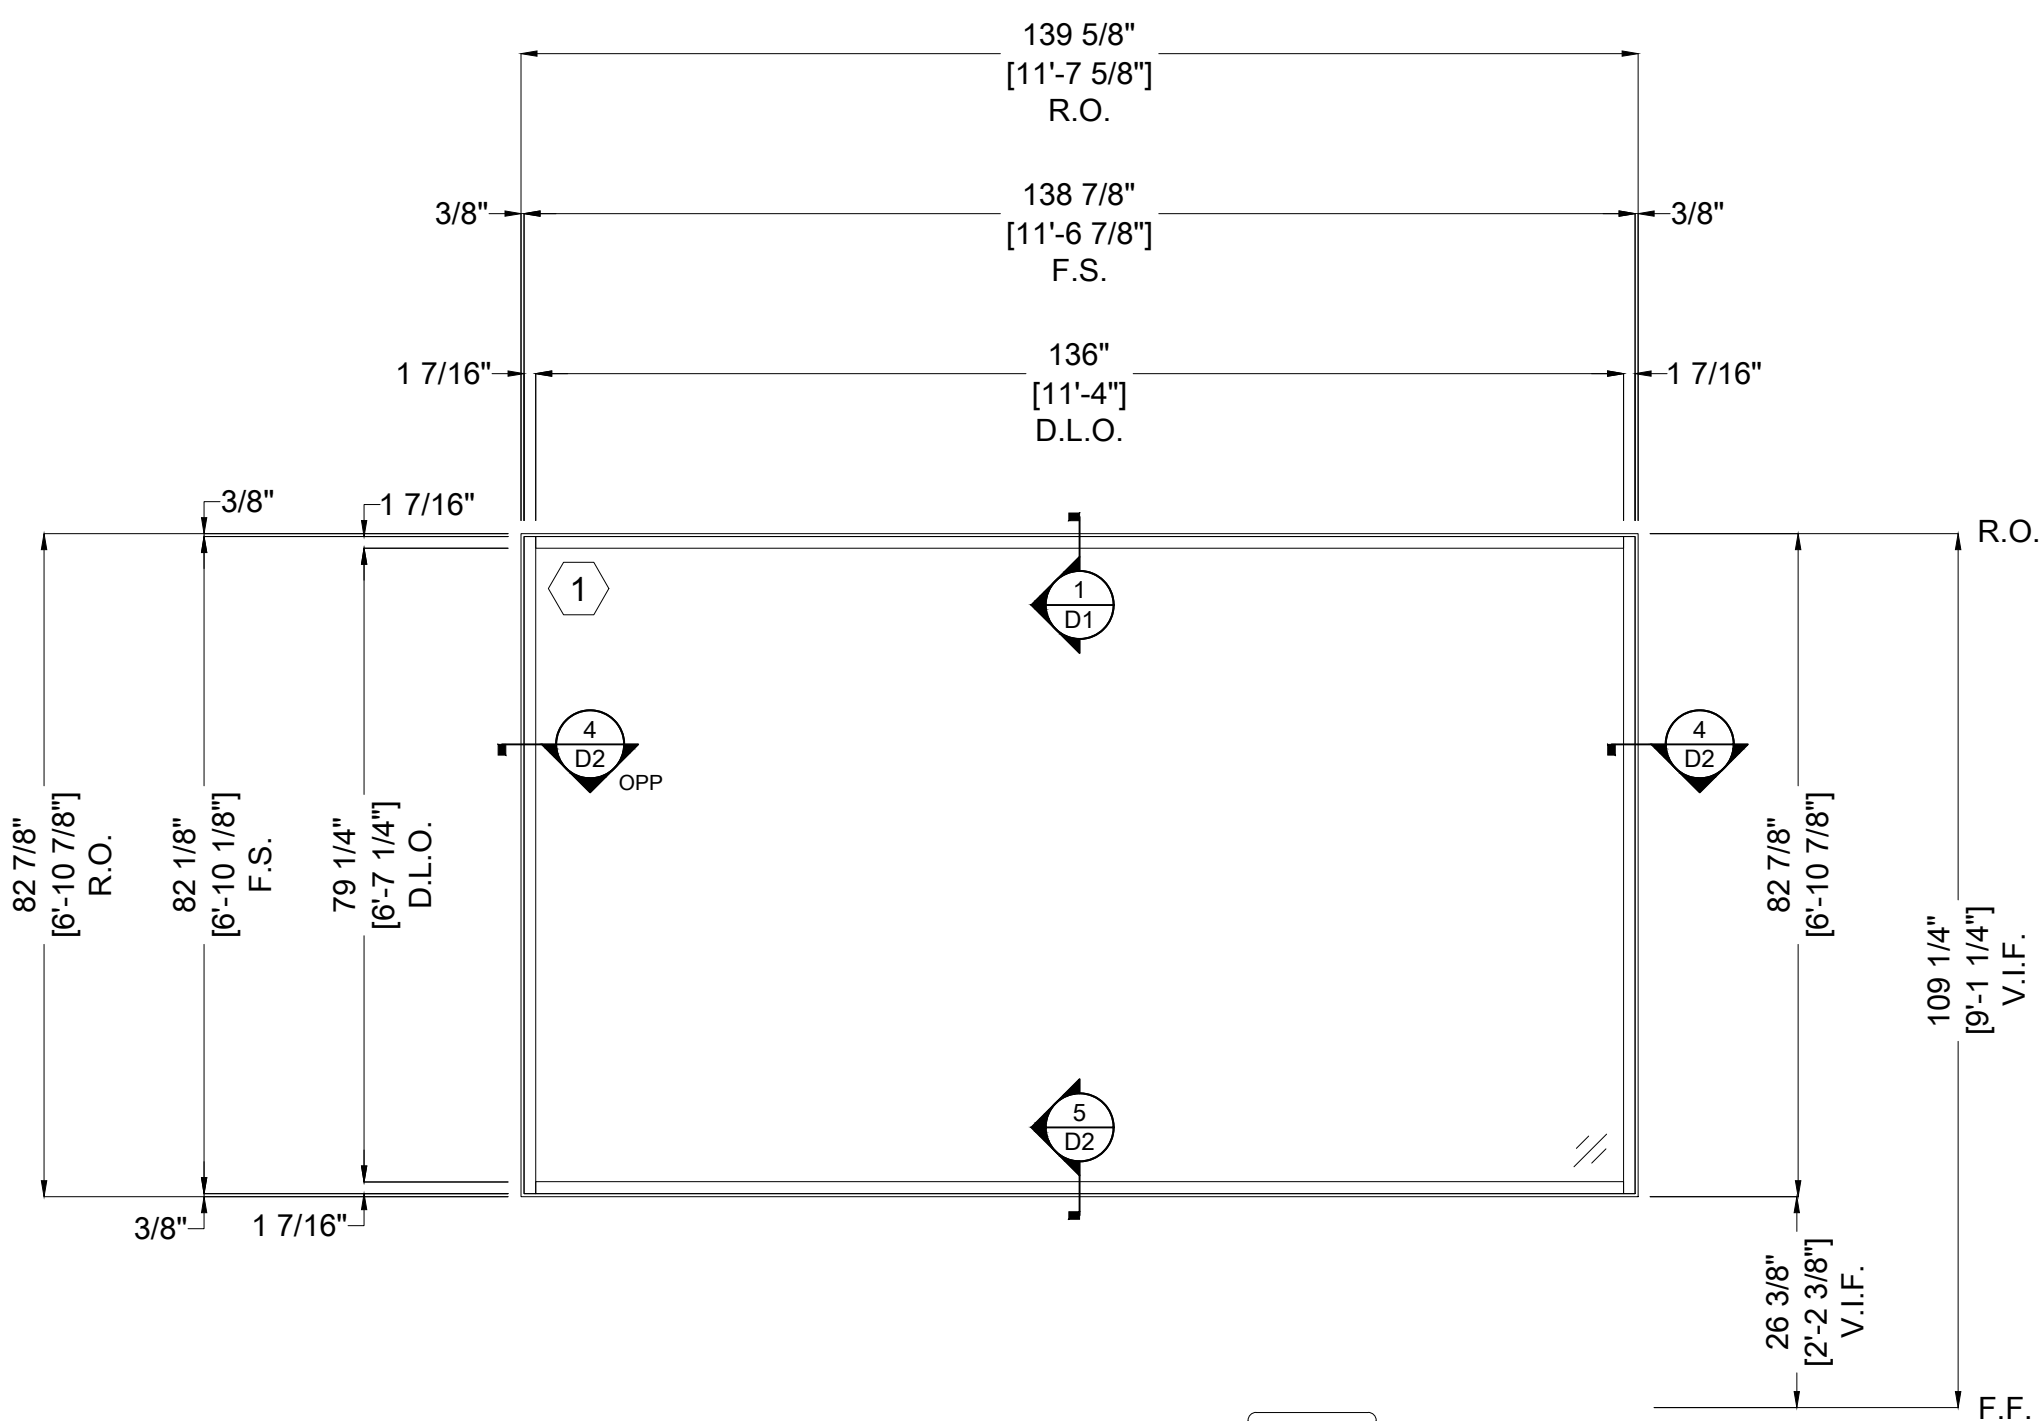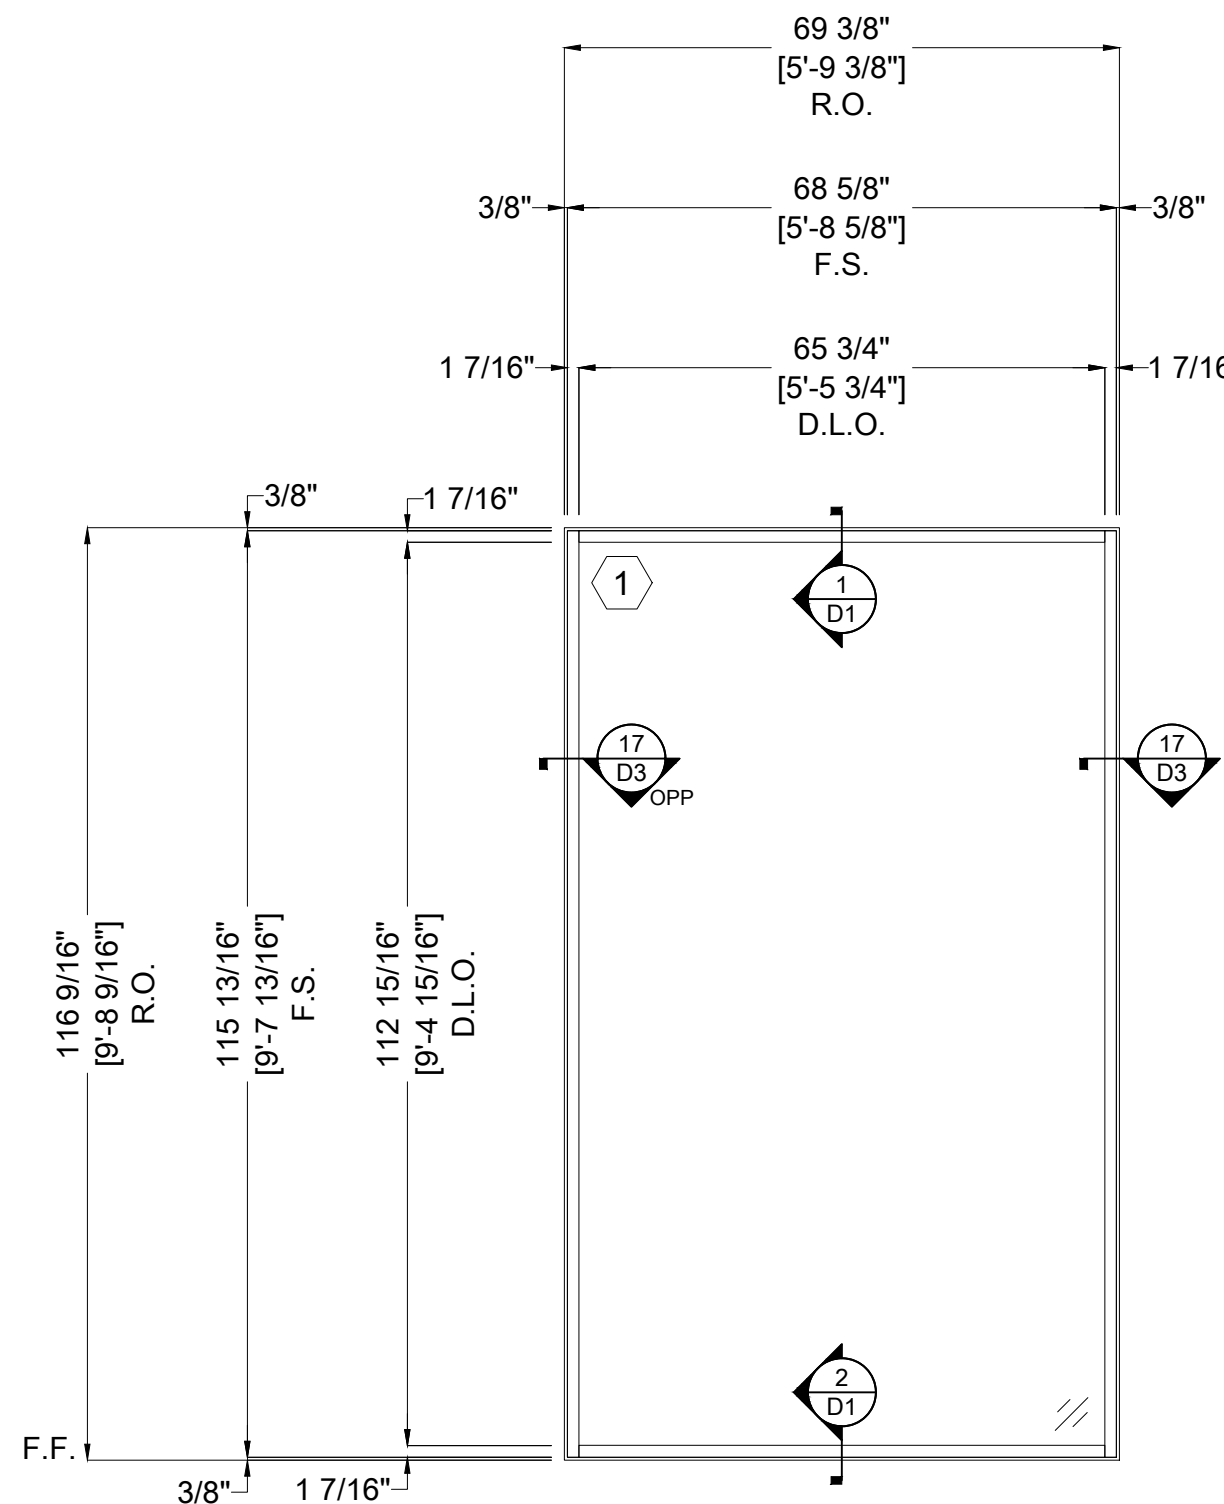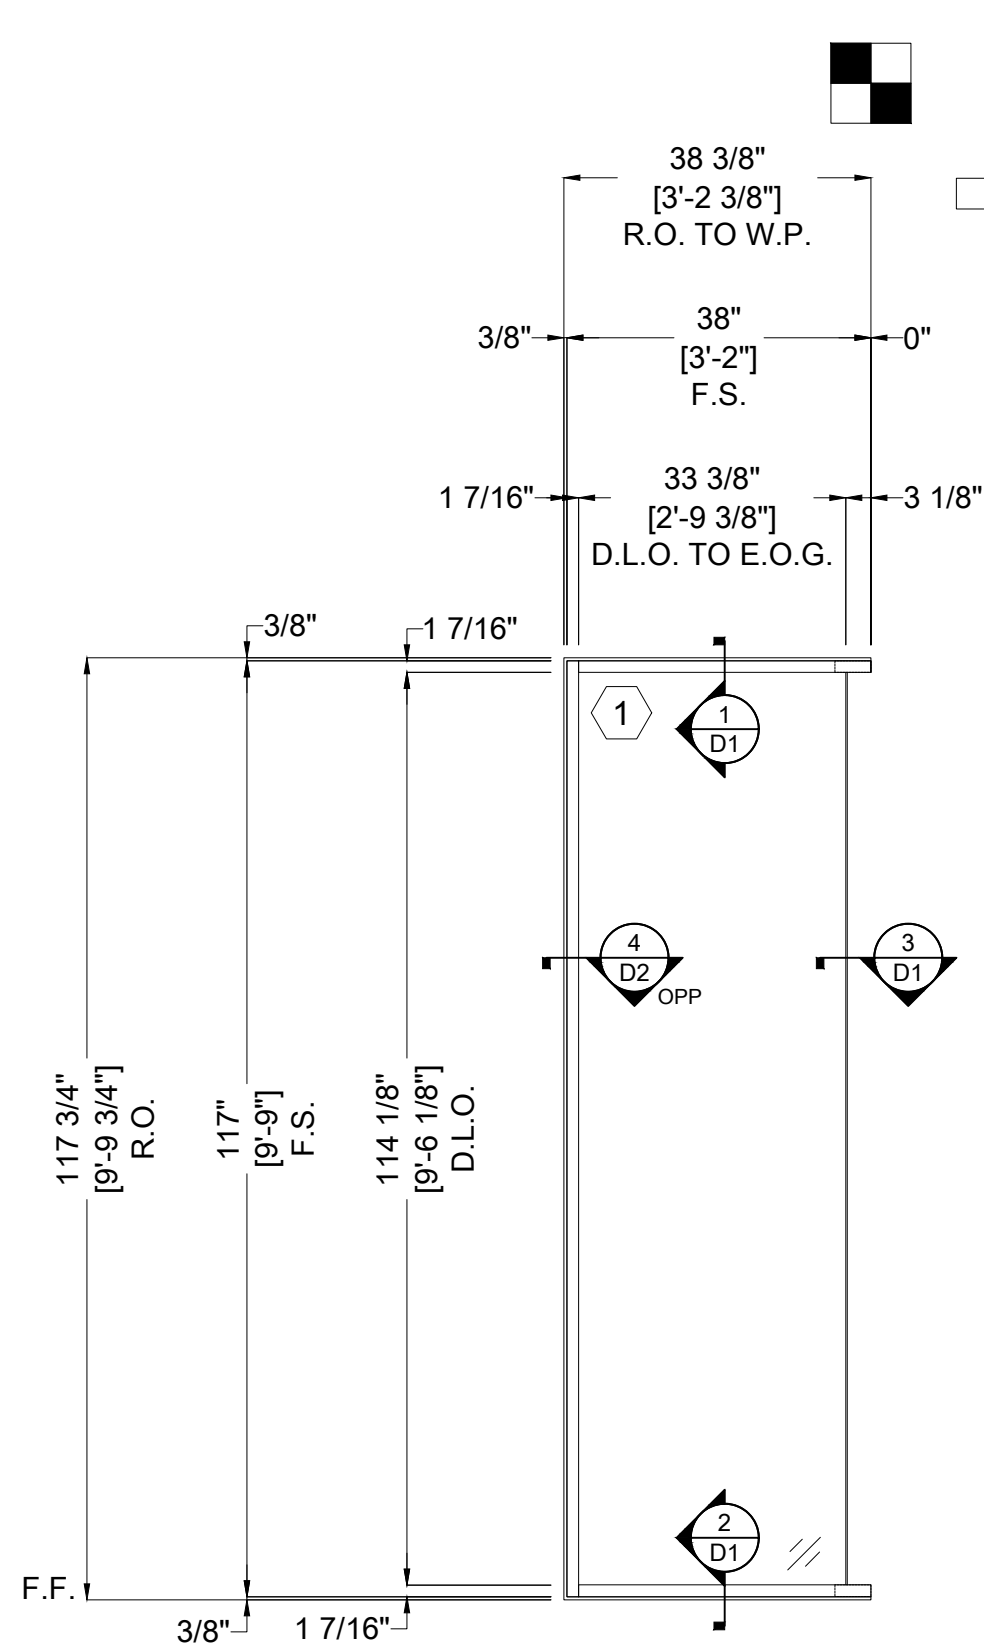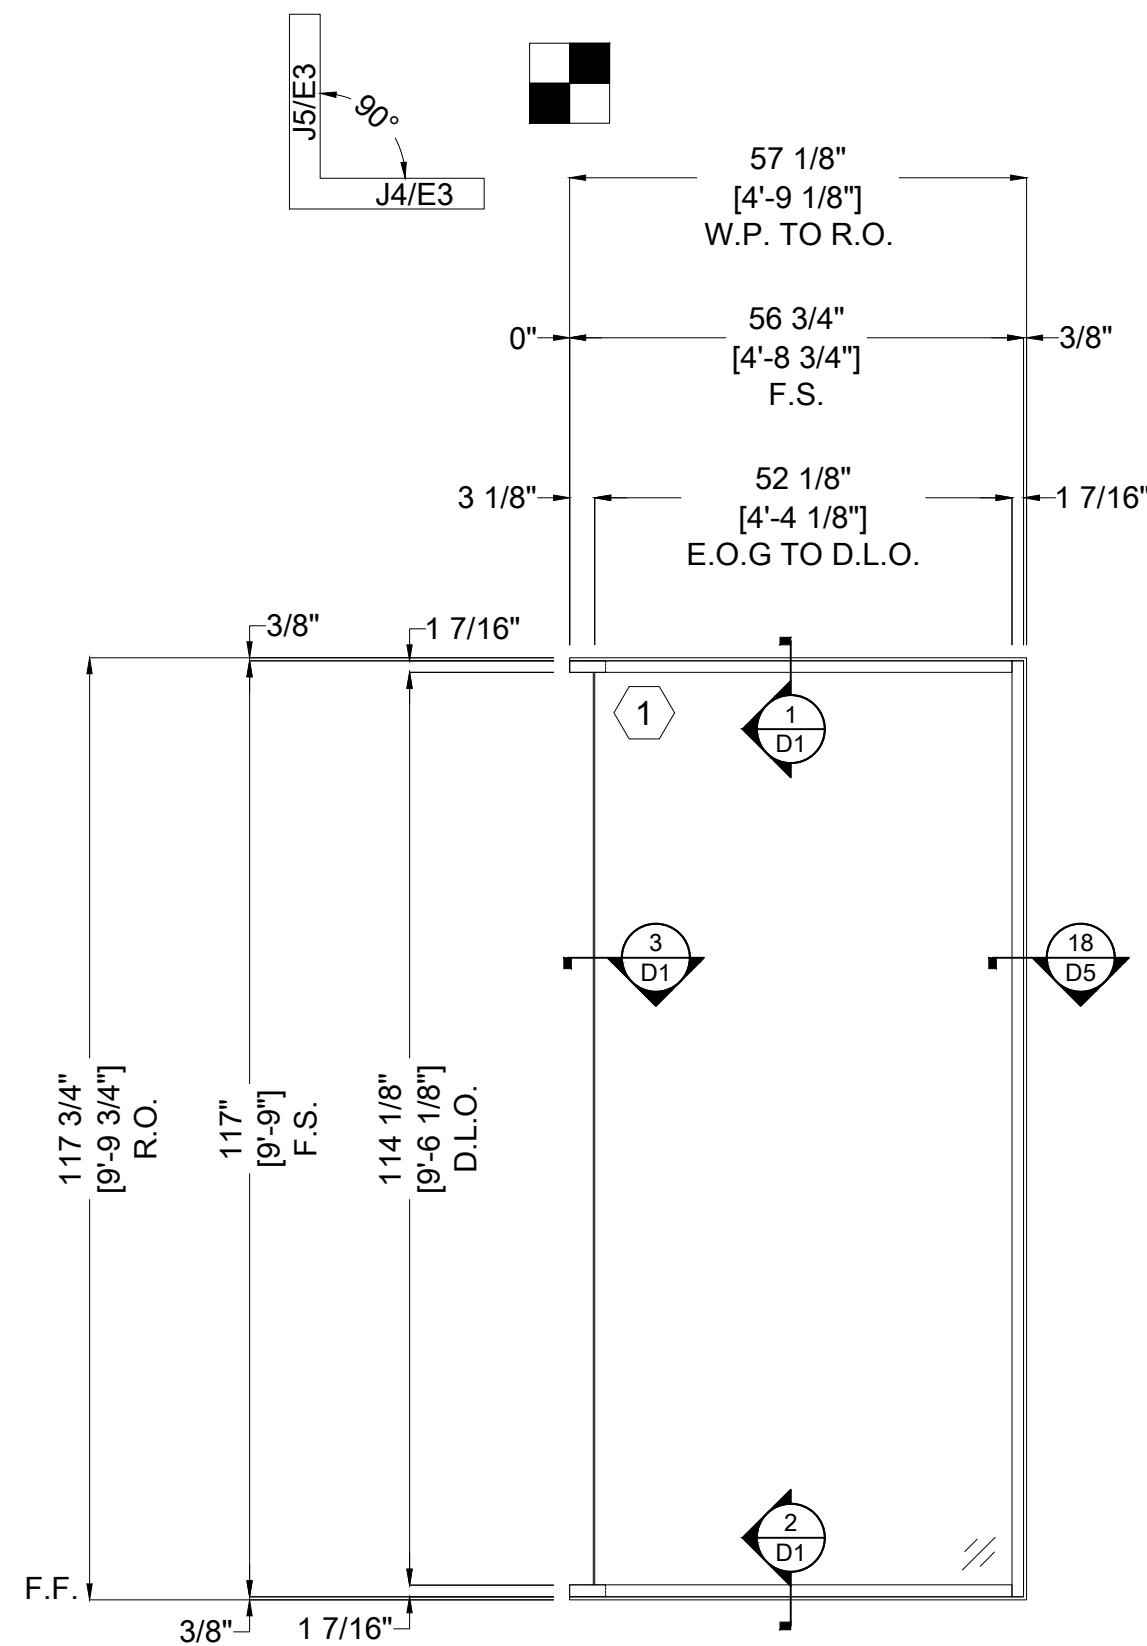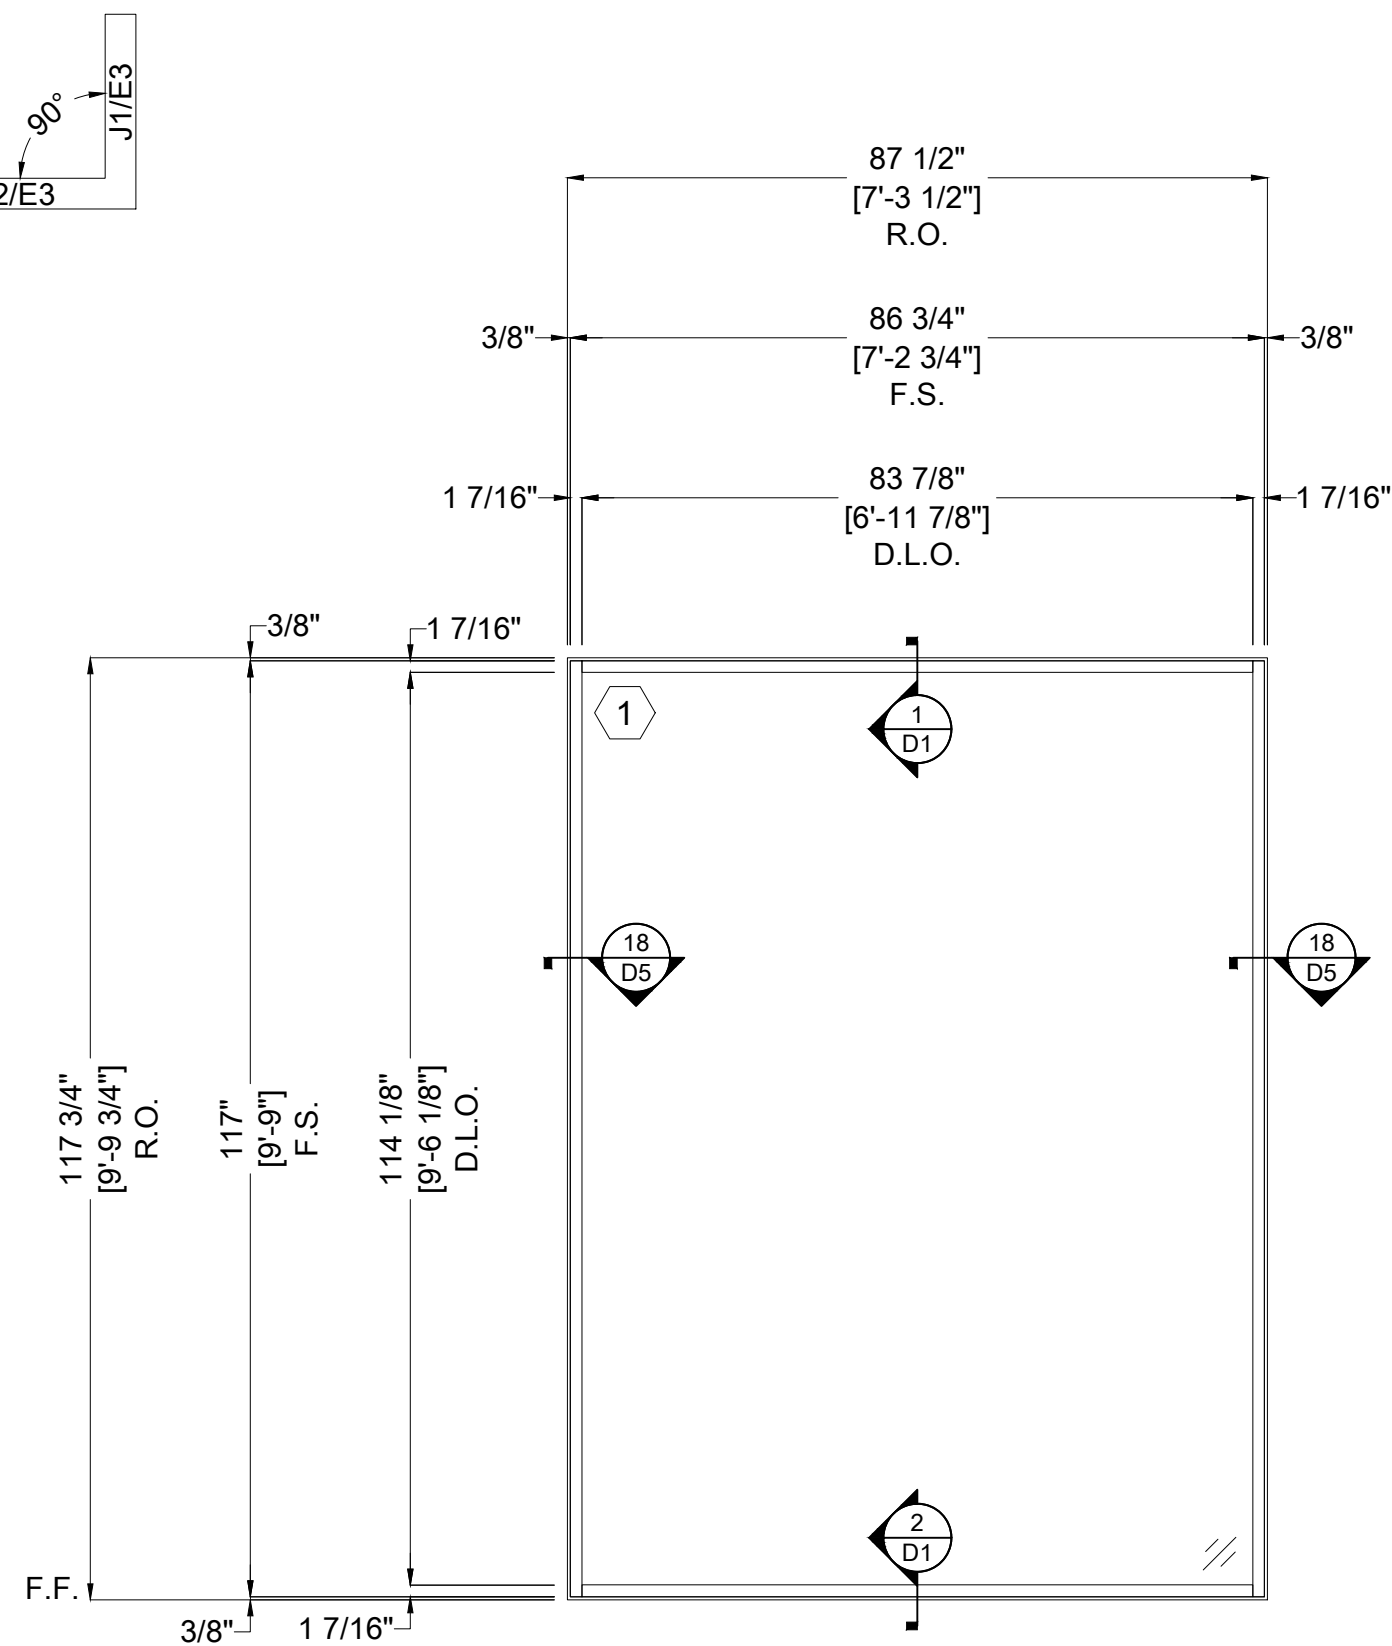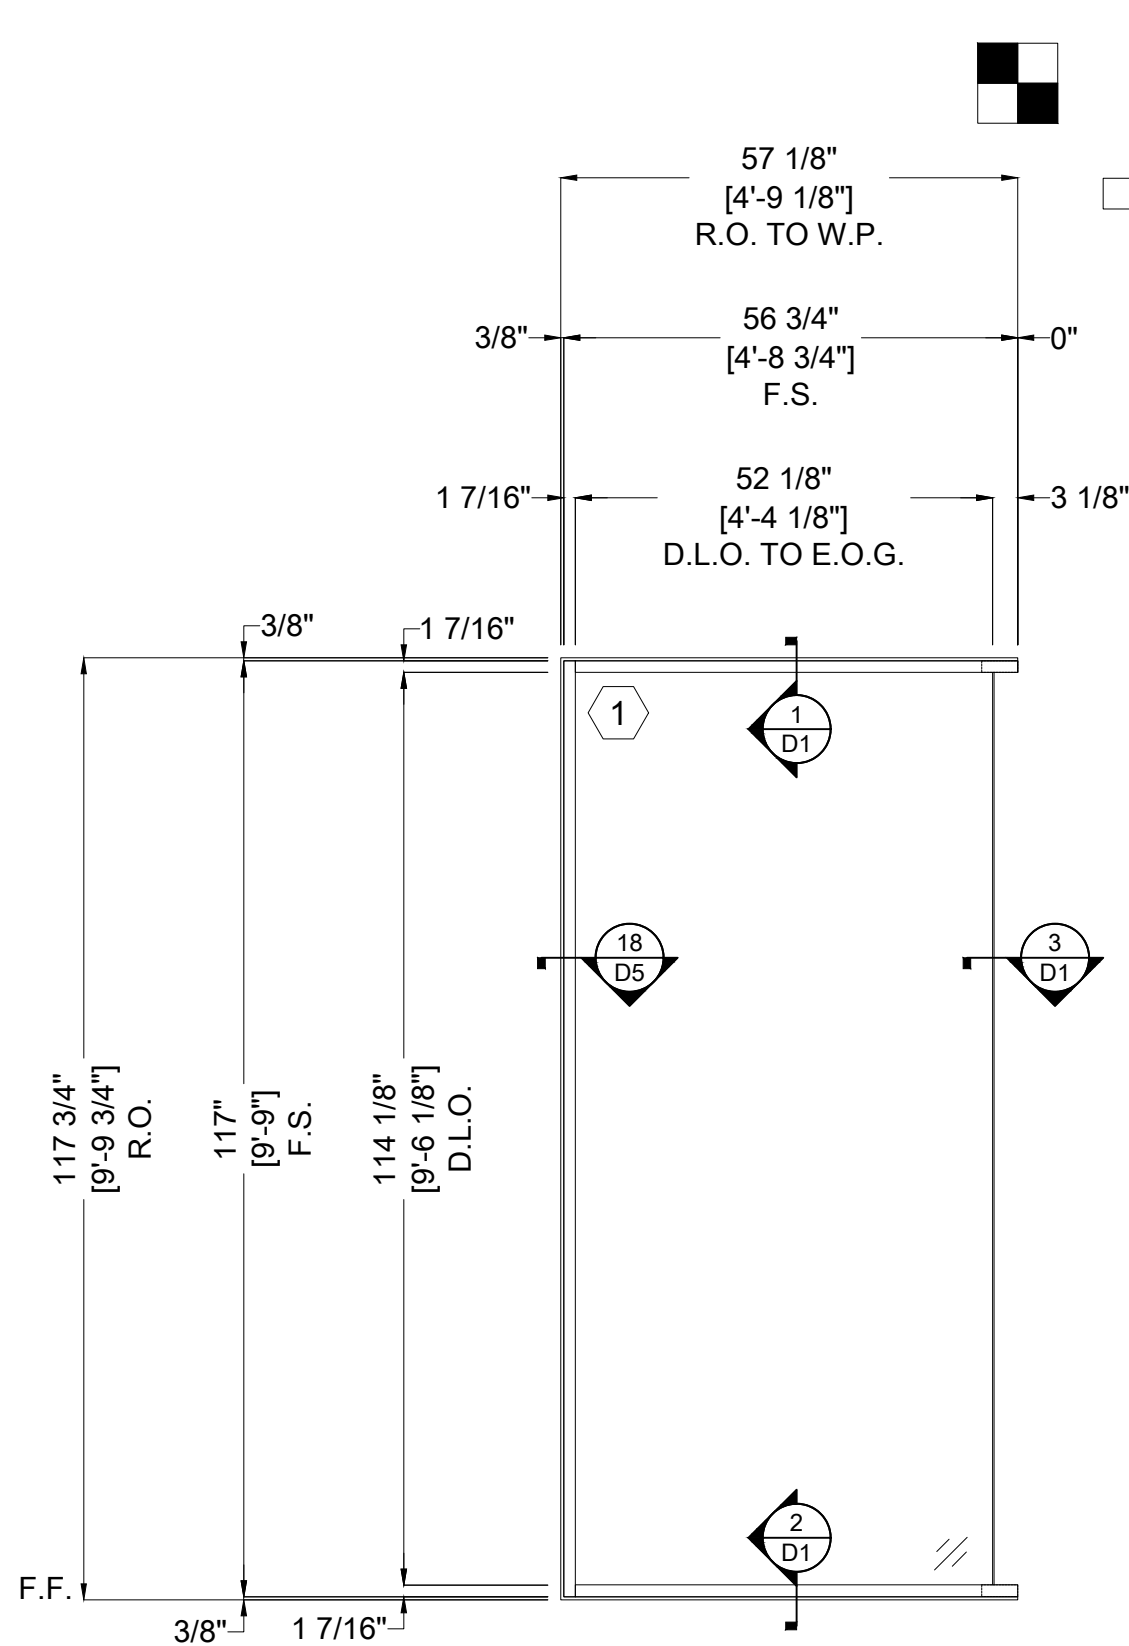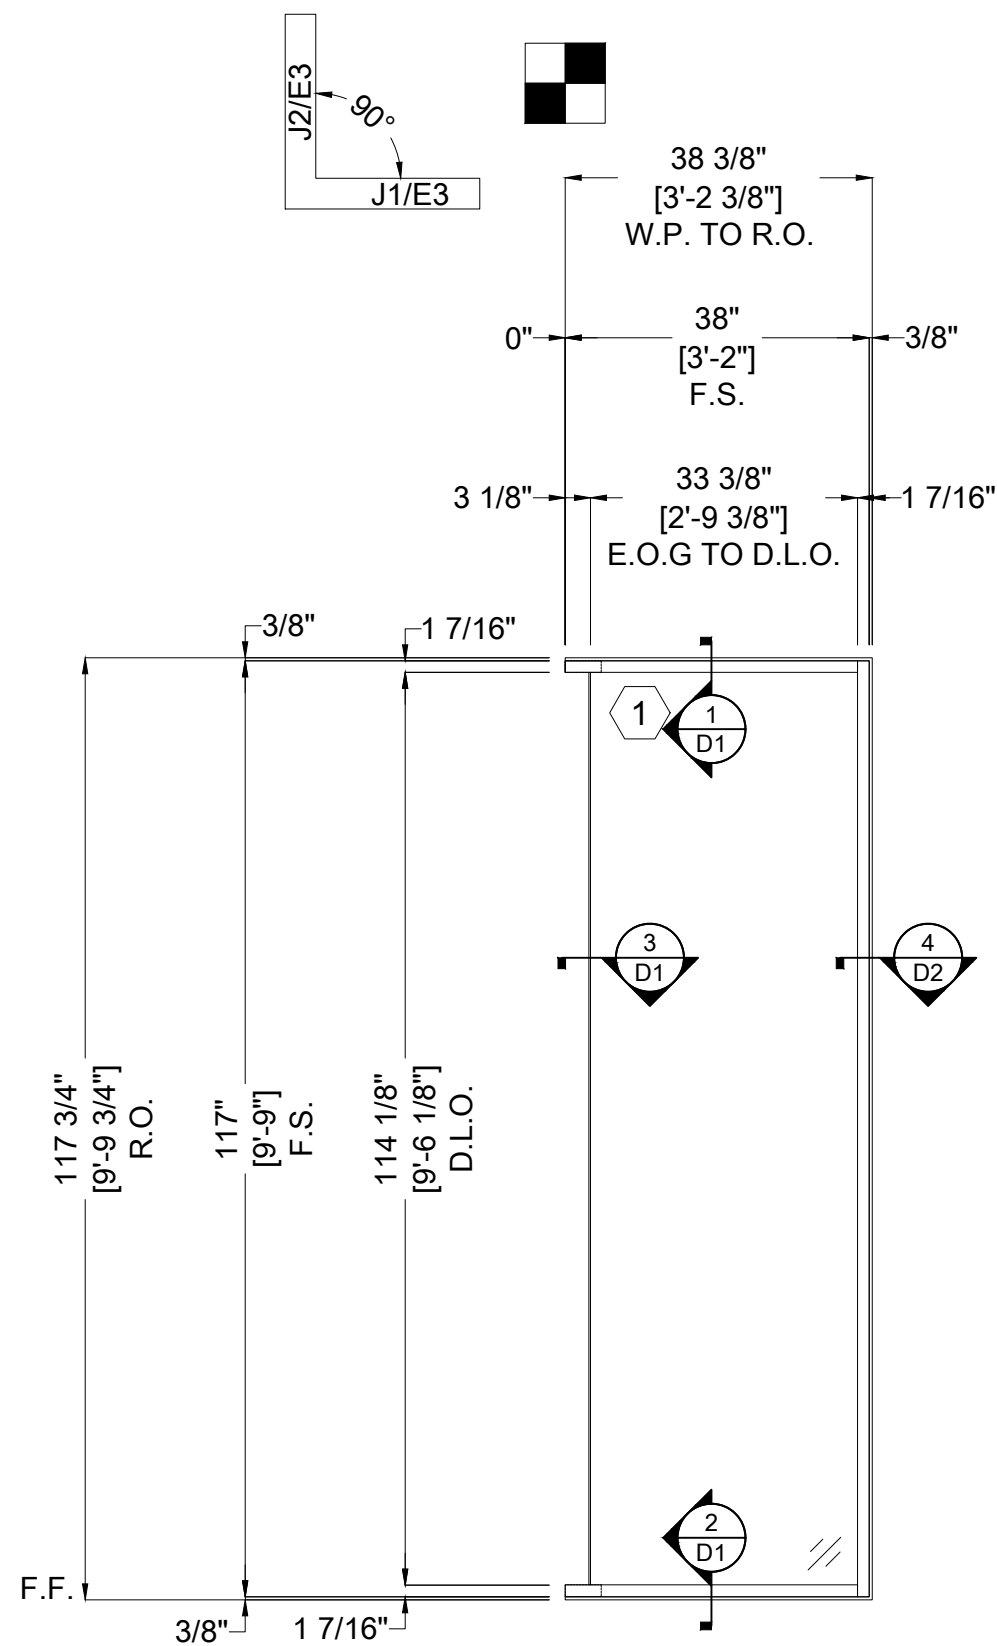

REV #	REVISION BASED ON										ISSUE DATE	REV. BY	CKD BY
1													
2													
3													
4													
5													
6													

ARCHITECT:

GENERAL CONTRACTOR:


DATE:

PROJECT NAME:

JOB ADDRESS:

SHEET DESCRIPTION:

SHEET:

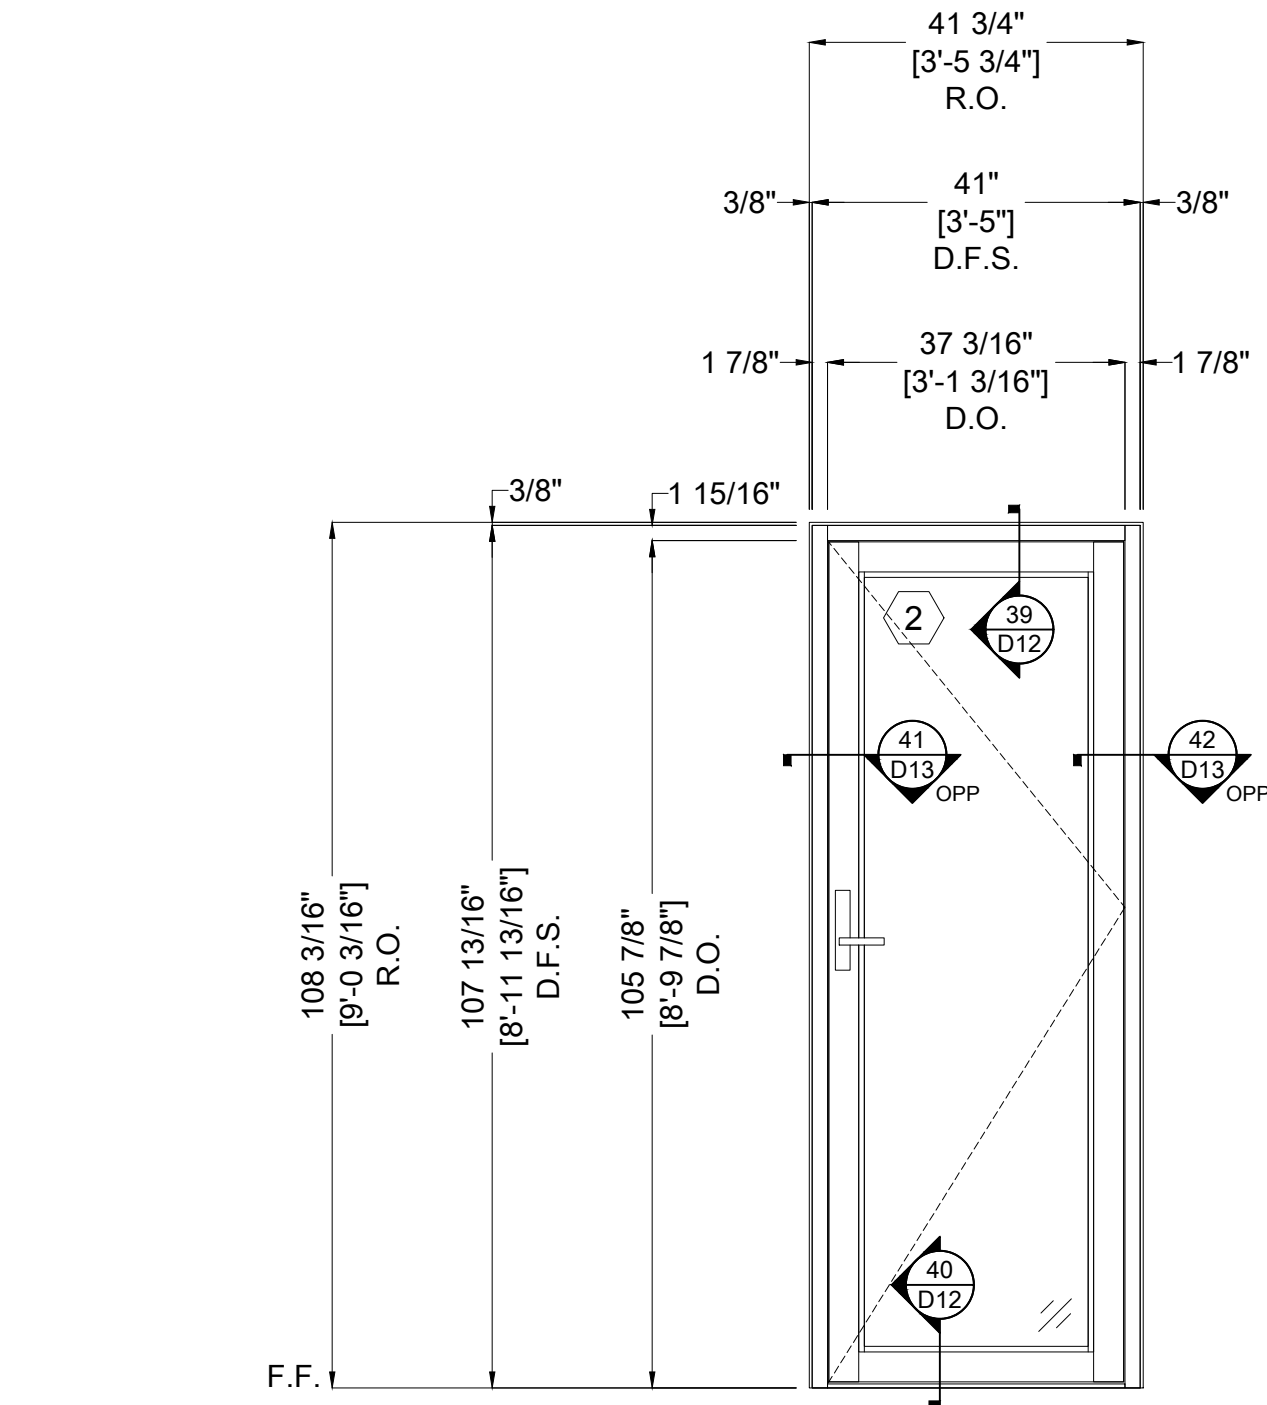


DOOR #	106
TYPE	OUTSWING DOOR
HW SET	1
HAND	RIGHT

8
E6

ARCH REF: N/A

LOCATION	EXTERIOR
THUS REQUIRED	1 THUS
FRAME SYSTEM	FLEETWOOD - SERIES 3900-T
FINISH	2-COAT 70% KYNAR PAINTED
DRAWING SCALE	1/2" = 1'-0"

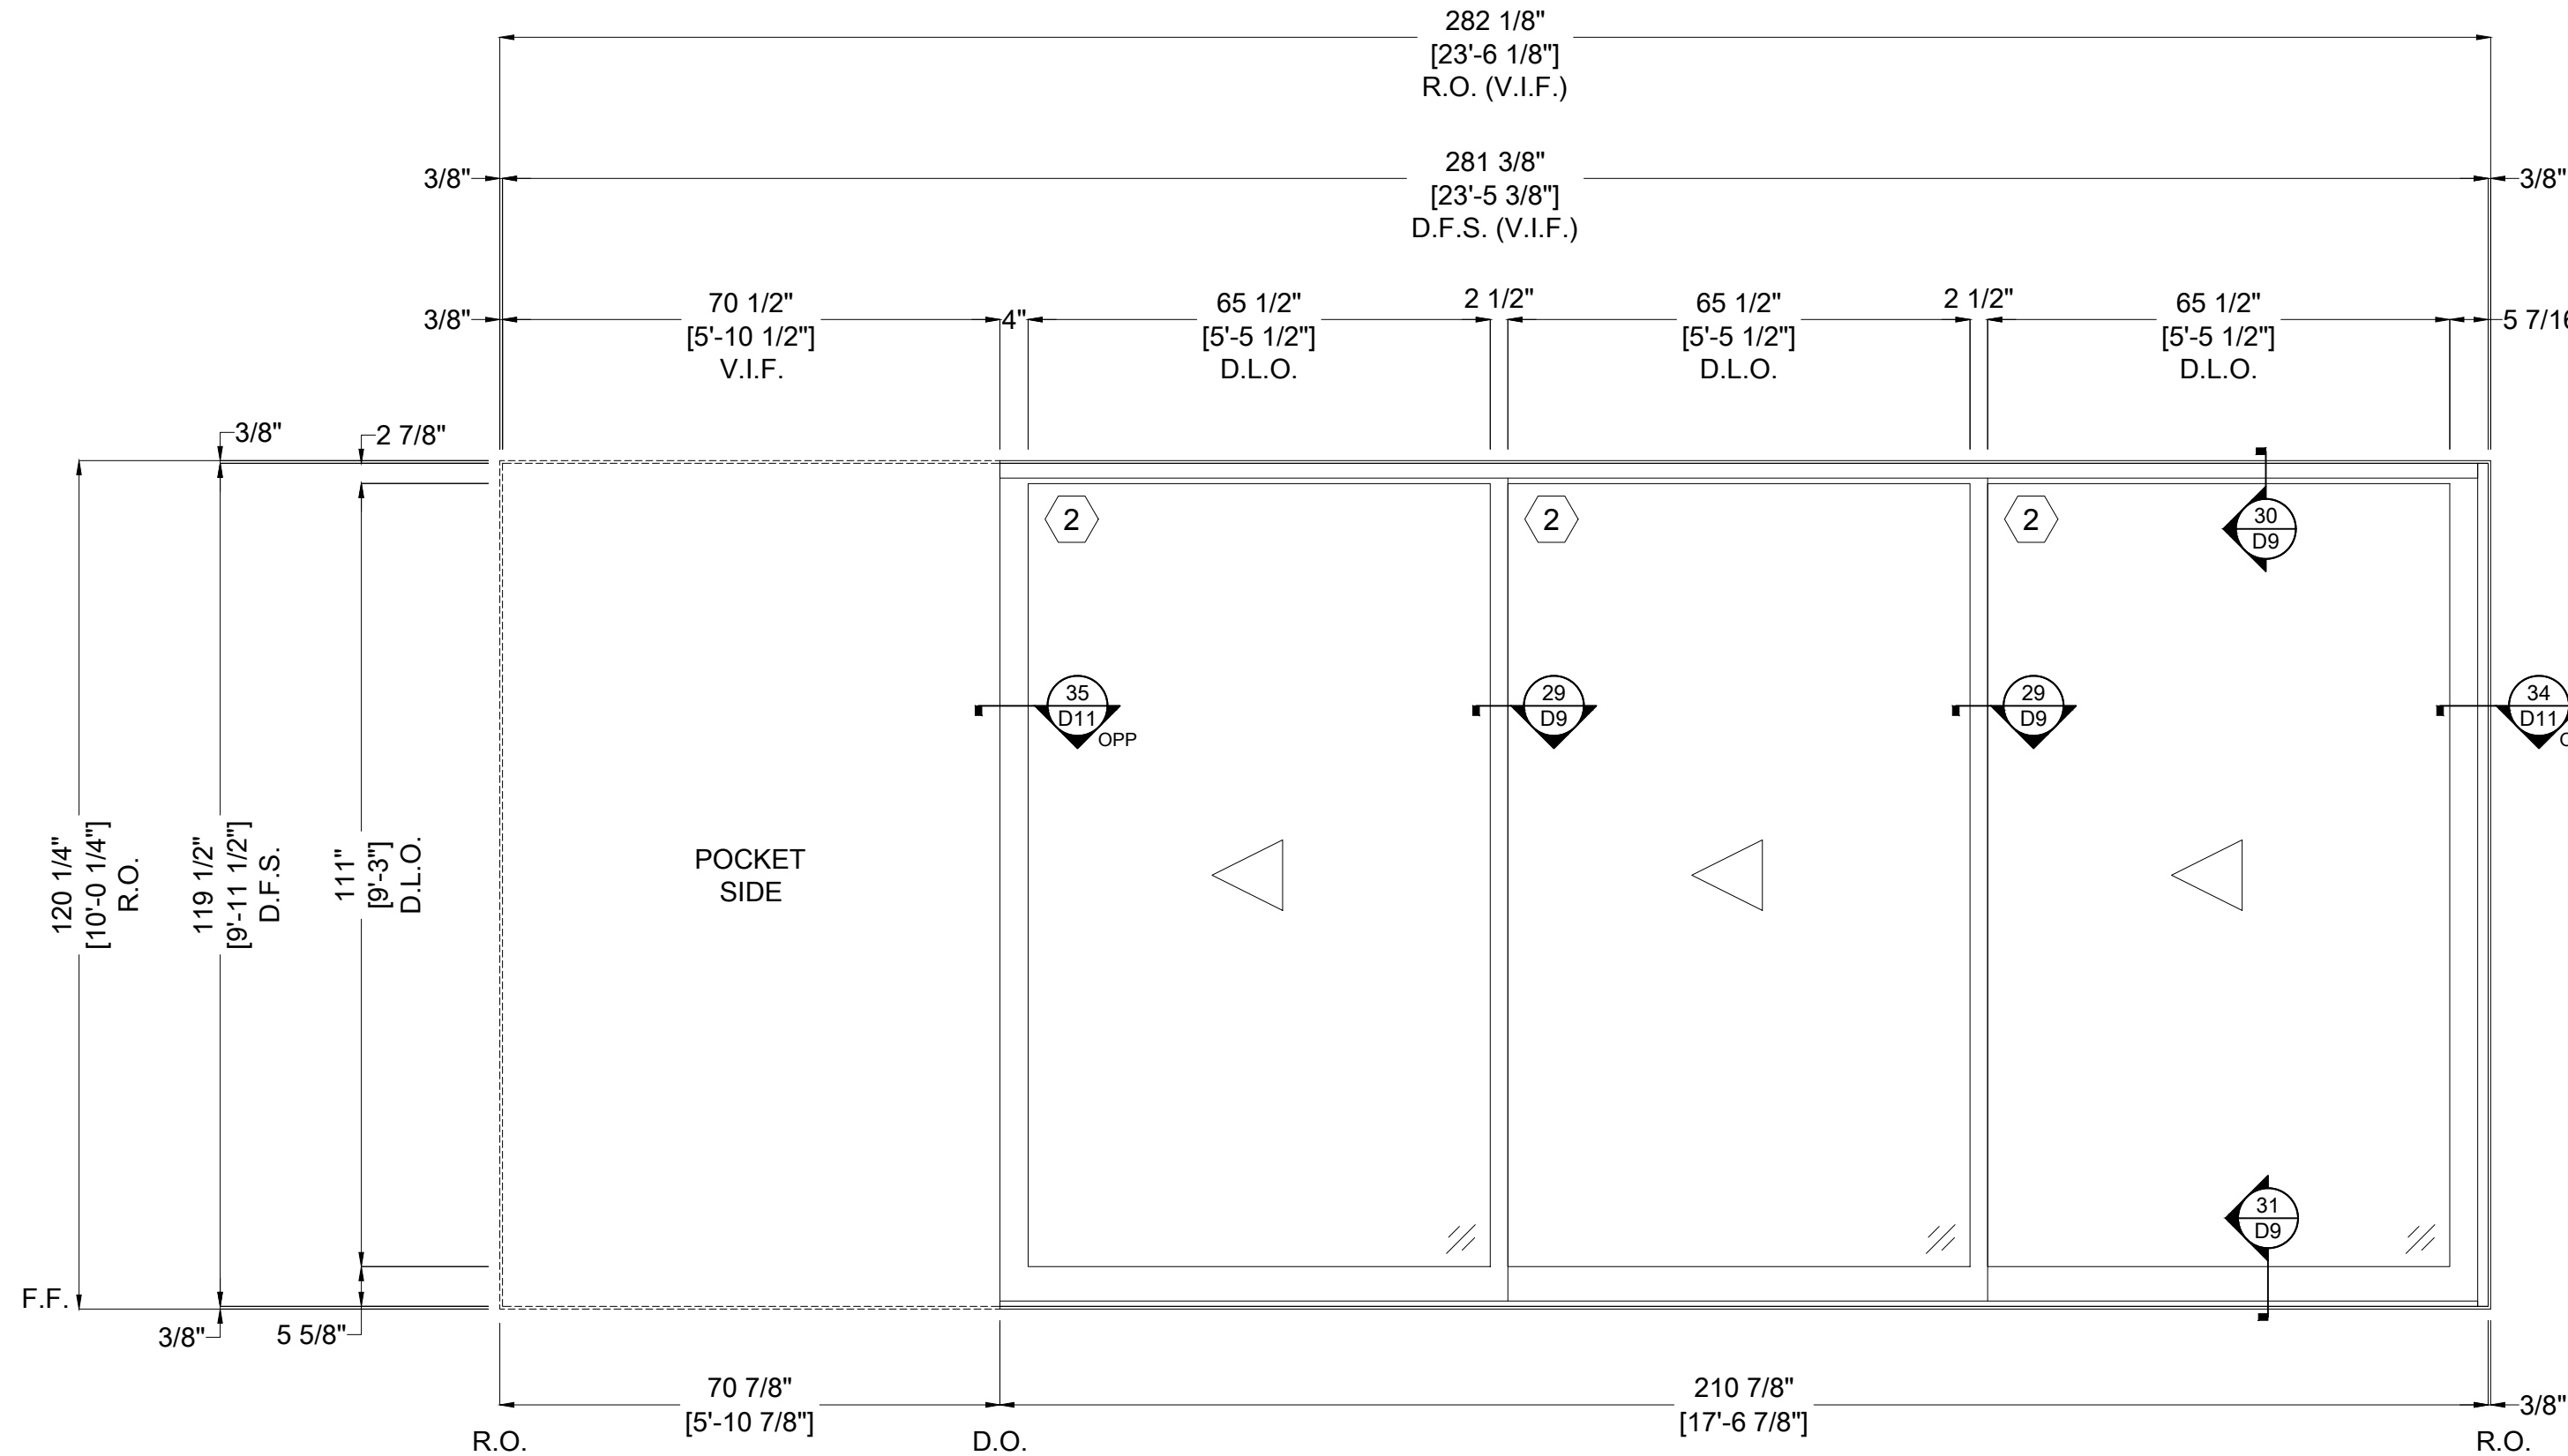


DOOR #	112
TYPE	MULTI SLIDE POCKET DOOR
HW SET	1
HAND	RIGHT

11
E6

ARCH REF: N/A

LOCATION	EXTERIOR
THUS REQUIRED	1 THUS
FRAME SYSTEM	FLEETWOOD - SERIES 3070-T
FINISH	2-COAT 70% KYNAR PAINTED
DRAWING SCALE	1/2" = 1'-0"

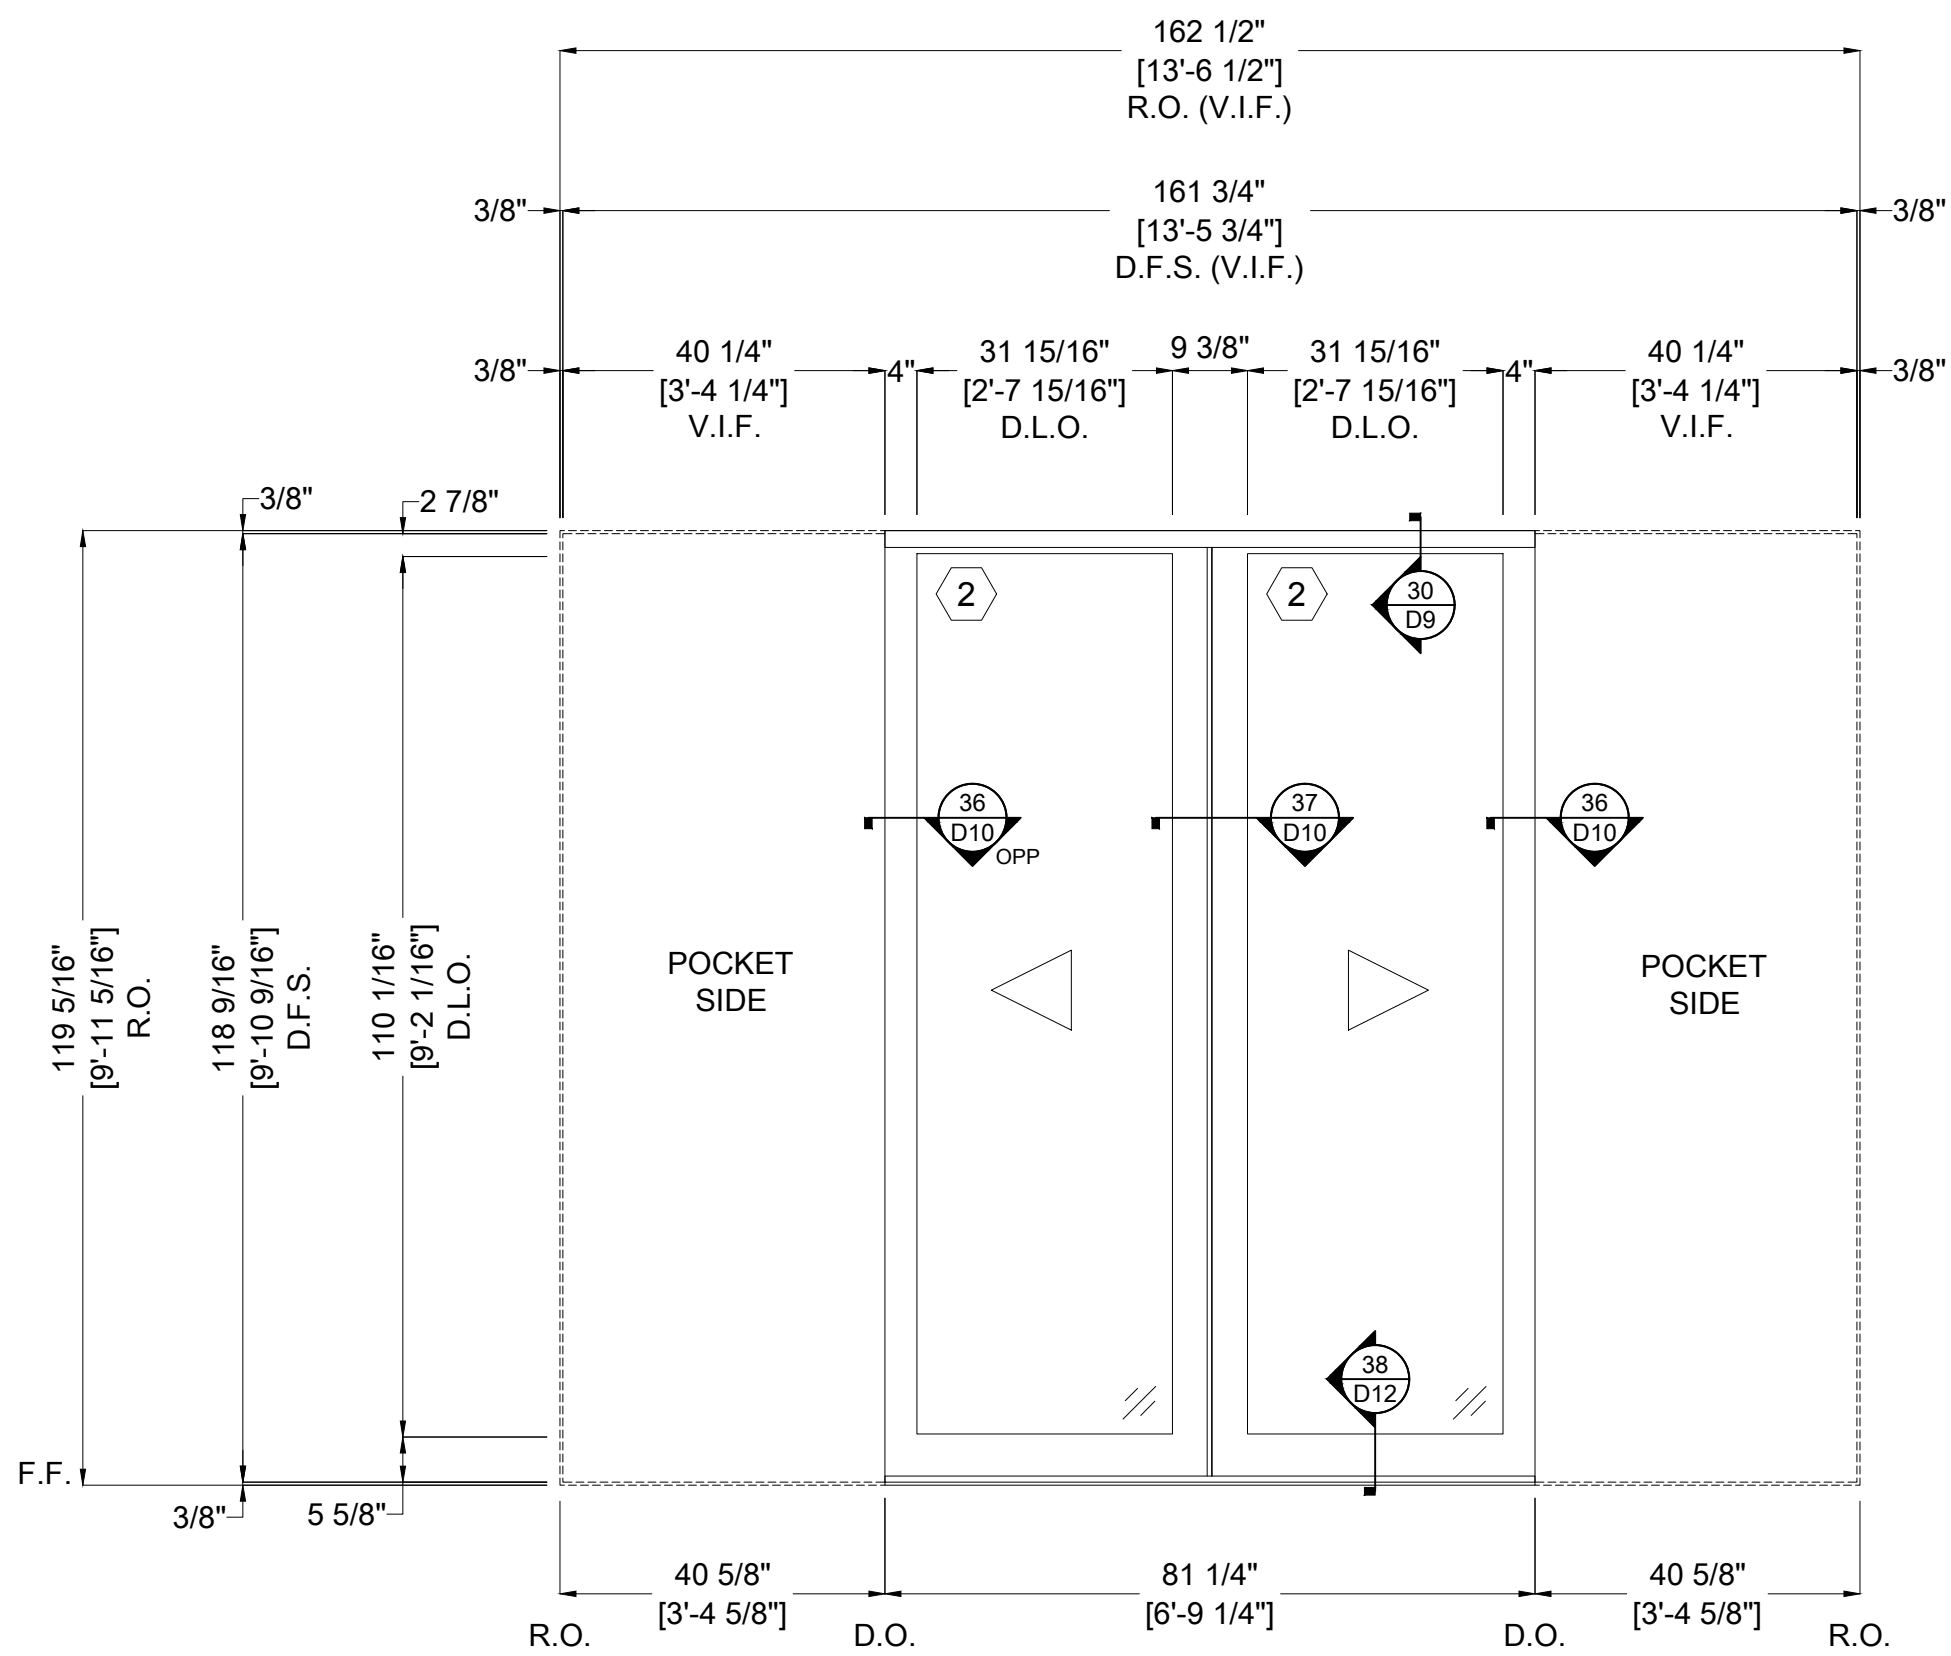


DOOR #	110b
TYPE	MULTI SLIDE POCKET DOOR
HW SET	TBD
HAND	RIGHT

9
E6

ARCH REF: N/A

LOCATION	EXTERIOR
THUS REQUIRED	1 THUS
FRAME SYSTEM	FLEETWOOD - SERIES 3070-T
FINISH	2-COAT 70% KYNAR PAINTED
DRAWING SCALE	1/2" = 1'-0"


DOOR #	113a
TYPE	IN-SWING FOLDING DOOR
HW SET	1
HAND	RIGHT

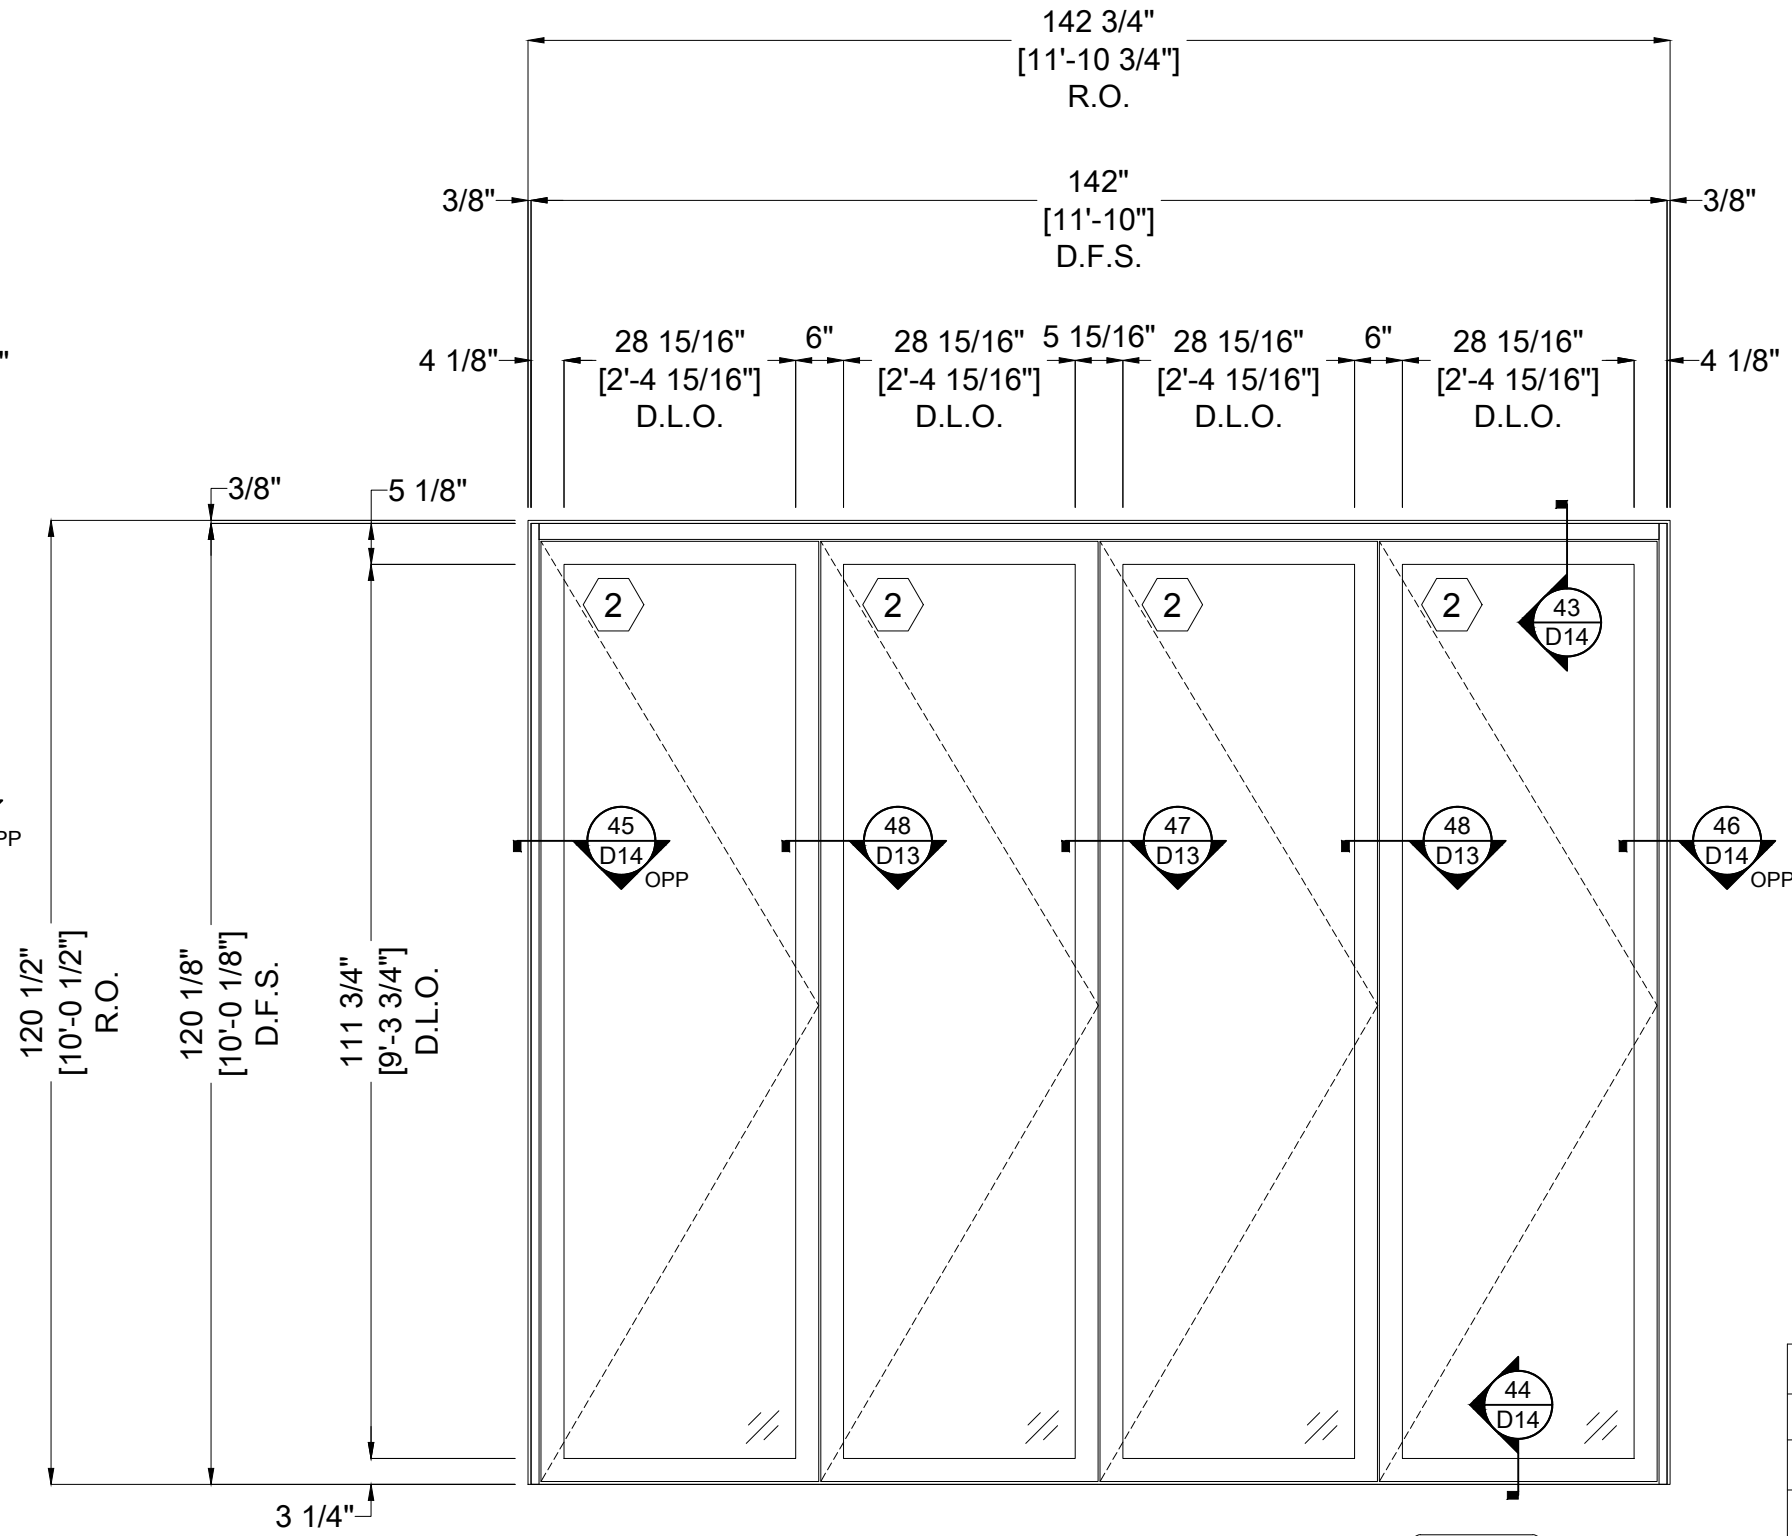

12
E6

ARCH REF: N/A

LOCATION	EXTERIOR
THUS REQUIRED	1 THUS
FRAME SYSTEM	FLEETWOOD - SERIES 3600-T
FINISH	2-COAT 70% KYNAR PAINTED
DRAWING SCALE	1/2" = 1'-0"

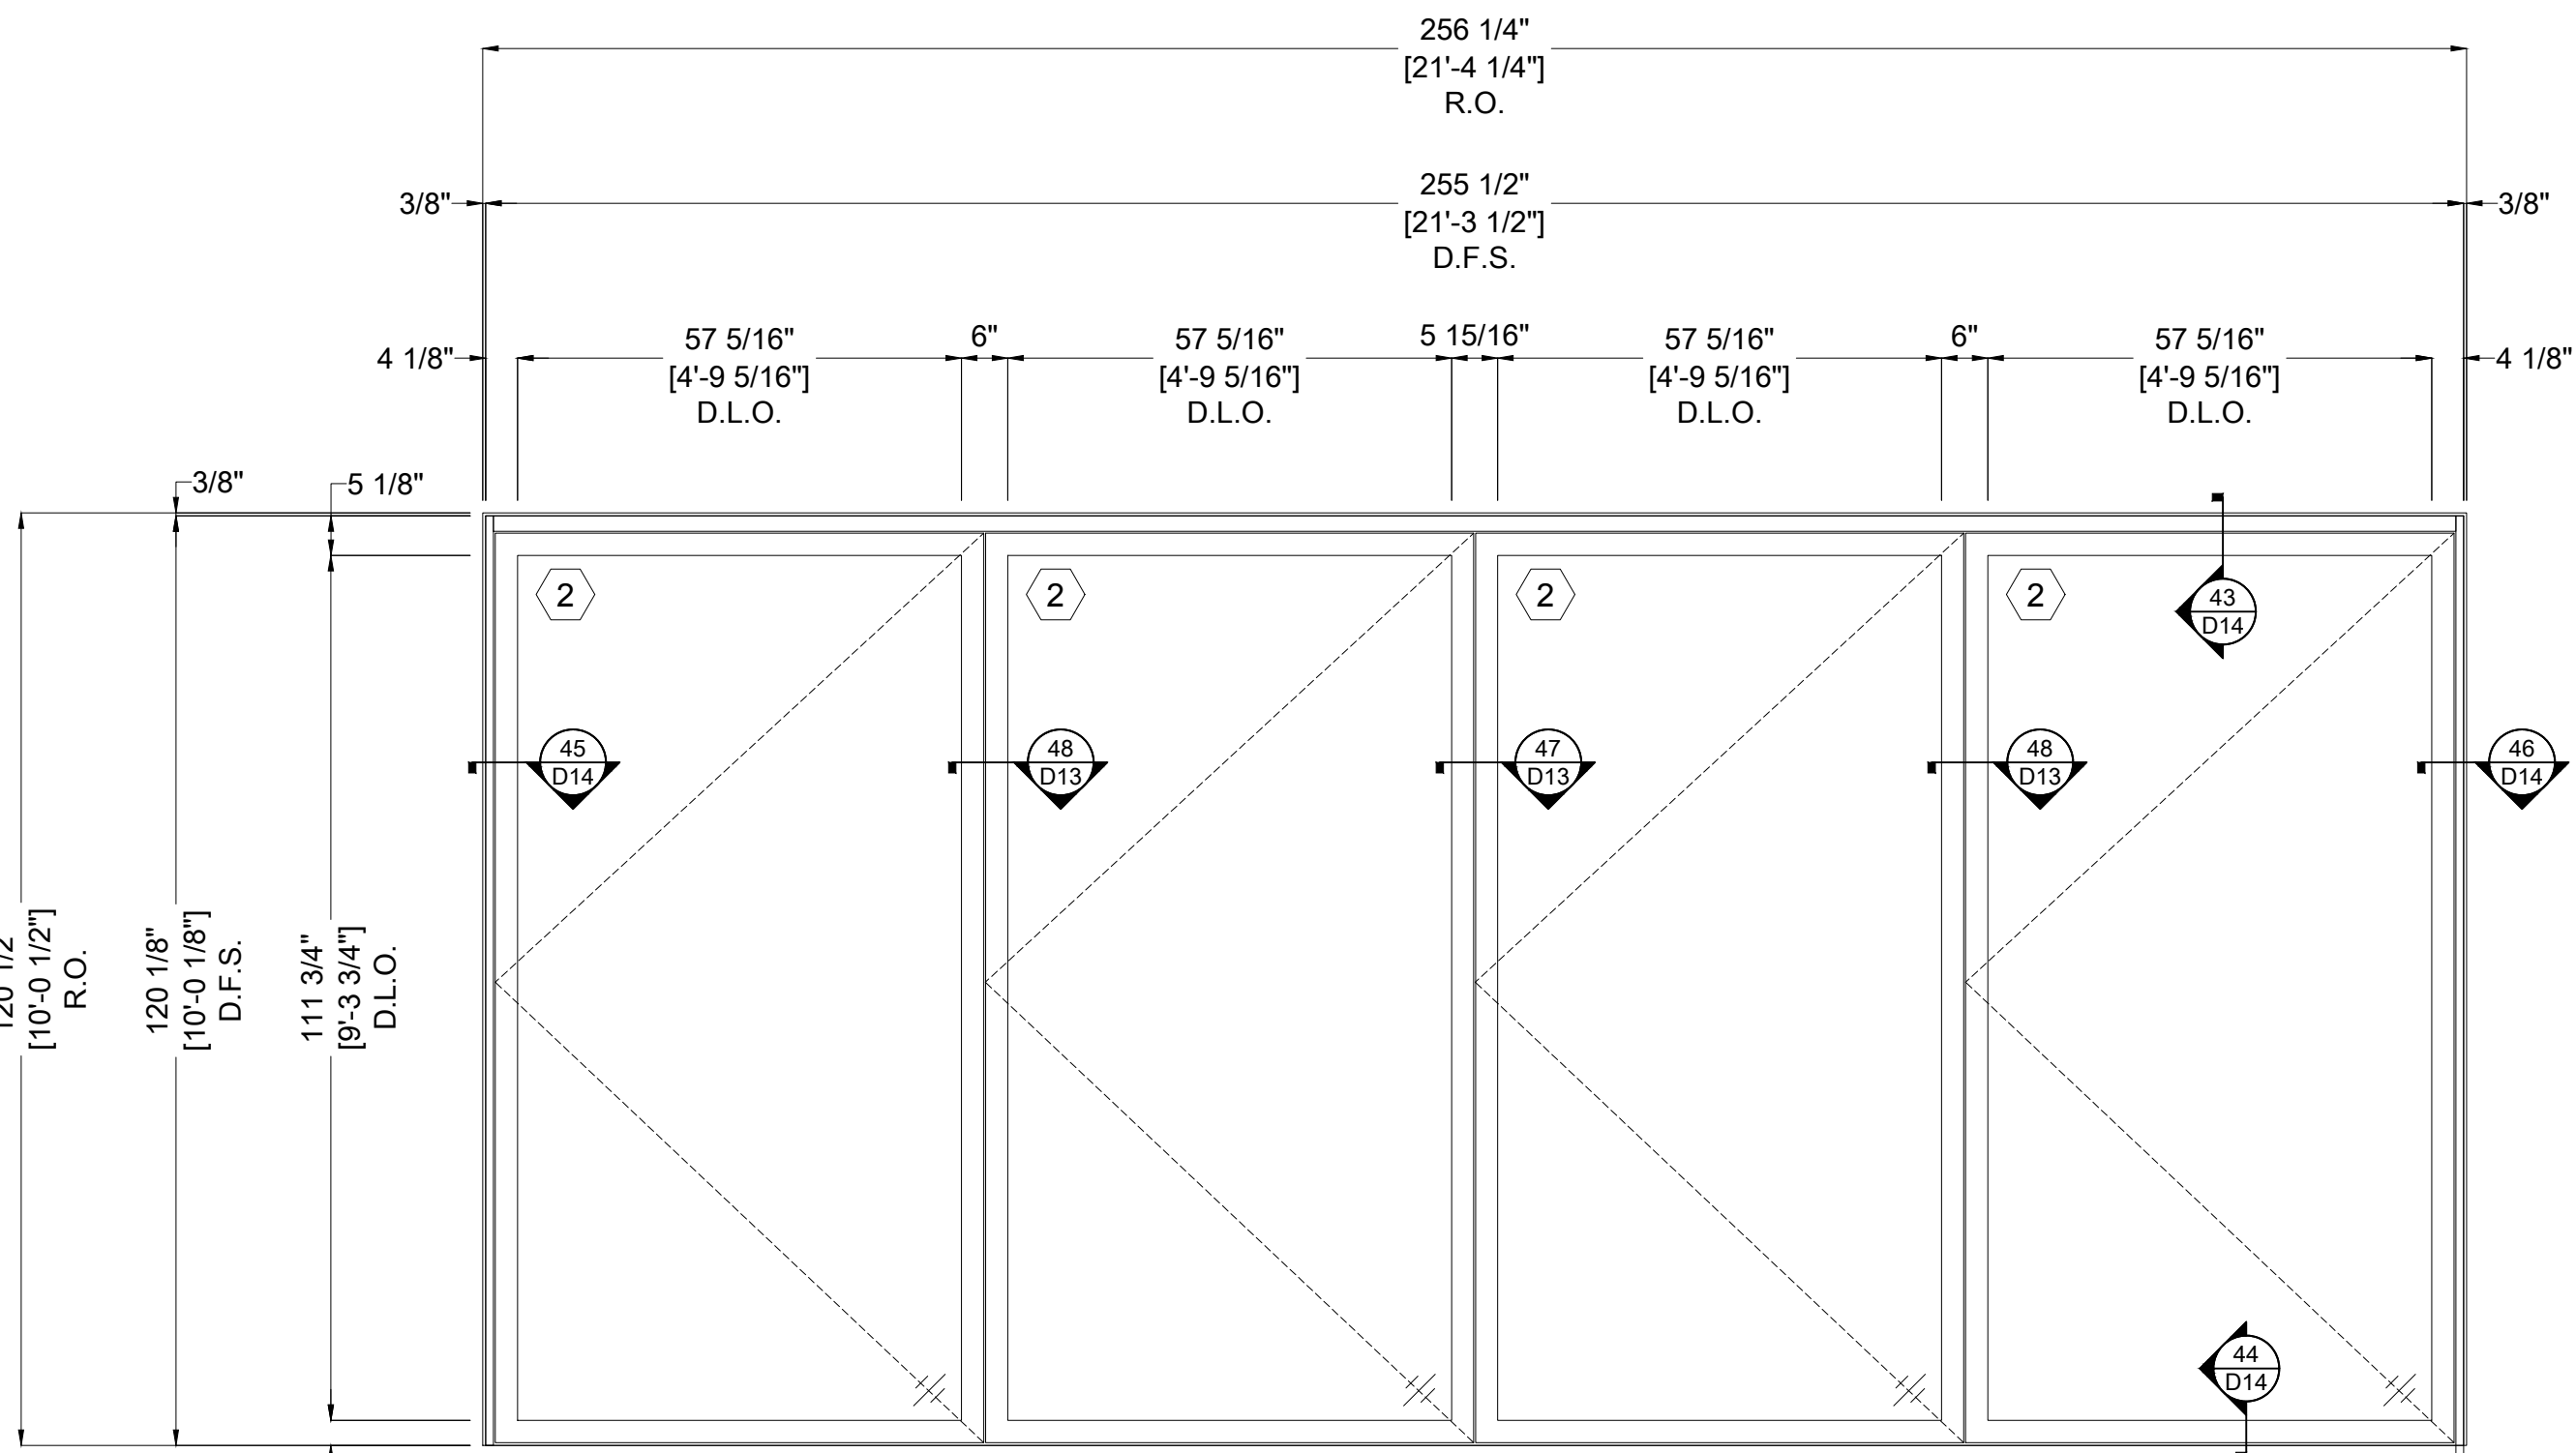


DOOR #	113b
TYPE	IN-SWING FOLDING DOOR
HW SET	1
HAND	RIGHT

ARCH REF: N/A

10
E6

LOCATION	EXTERIOR
THUS REQUIRED	1 THUS
FRAME SYSTEM	FLEETWOOD - SERIES 3600-T
FINISH	2-COAT 70% KYNAR PAINTED
DRAWING SCALE	1/2" = 1'-0"

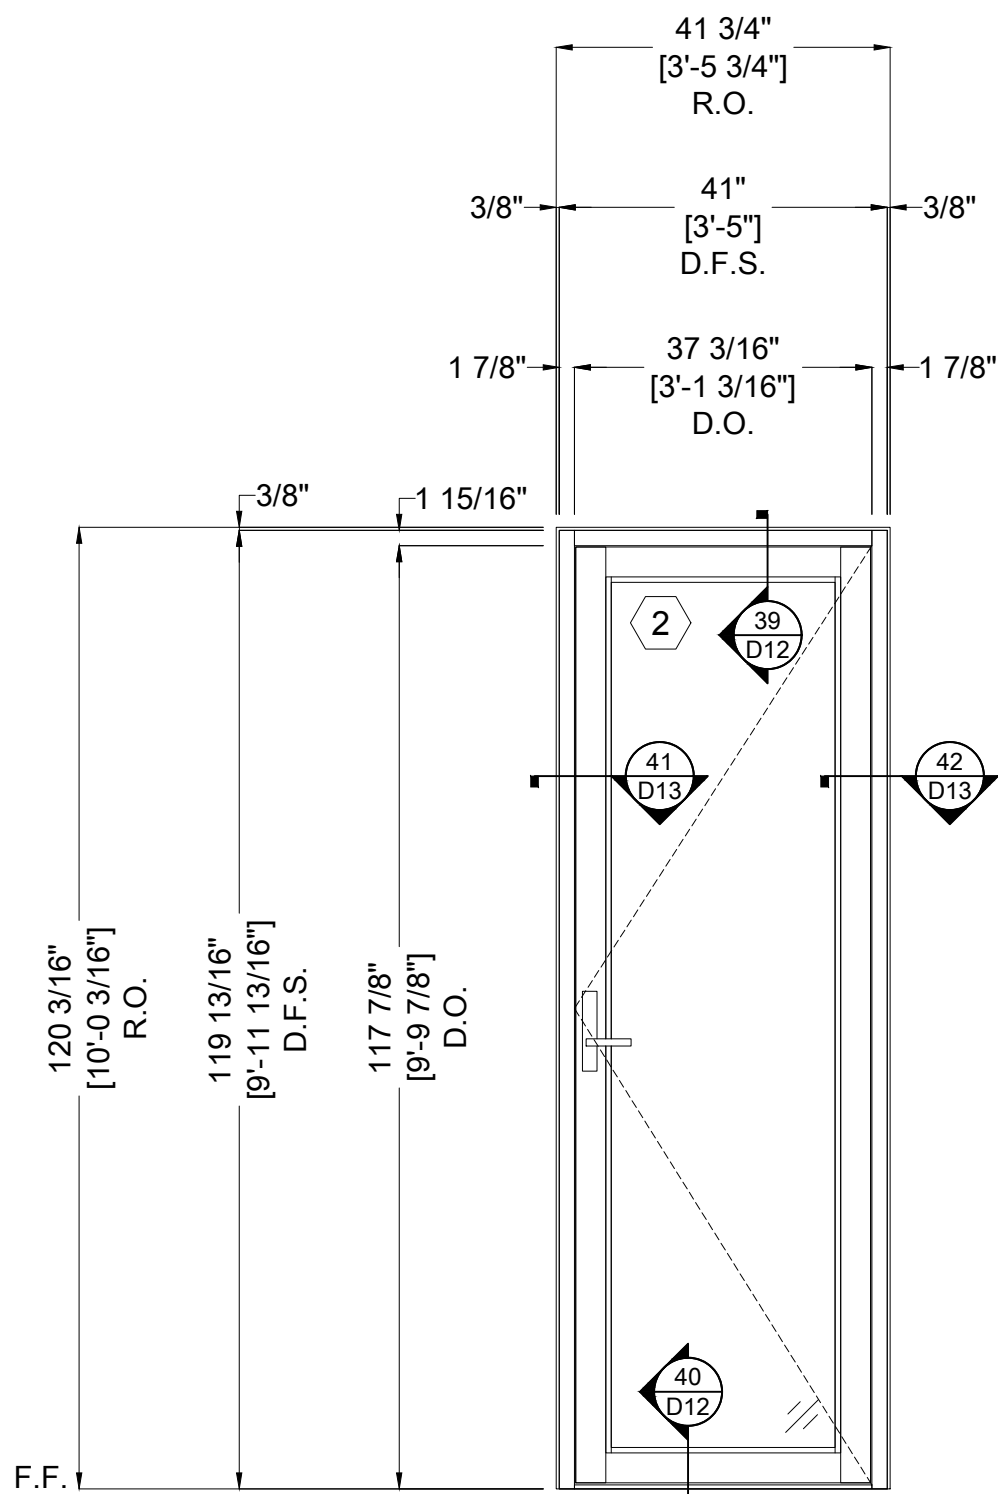

DOOR #	115c
TYPE	OUTSWING DOOR
HW SET	1
HAND	LEFT

13
E6

ARCH REF: N/A

LOCATION	EXTERIOR
THUS REQUIRED	1 THUS
FRAME SYSTEM	FLEETWOOD - SERIES 3900-T
FINISH	2-COAT 70% KYNAR PAINTED
DRAWING SCALE	1/2" = 1'-0"

CKD BY	.	.	.	.	.	.
REV. BY	.	.	.	.	.	.
ISSUE DATE	.	.	.	.	.	.
REVISION BASED ON	.	.	.	.	.	.
REV #	.	.	.	.	.	.

ARCHITECT:

GENERAL CONTRACTOR:


DATE:

PROJECT NAME:


JOB ADDRESS:

SHEET DESCRIPTION:

SHEET:

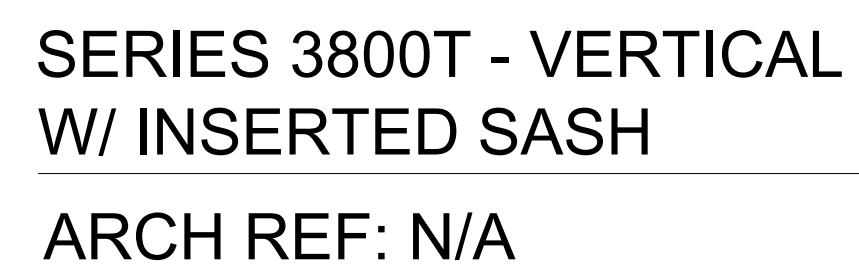


16
D2

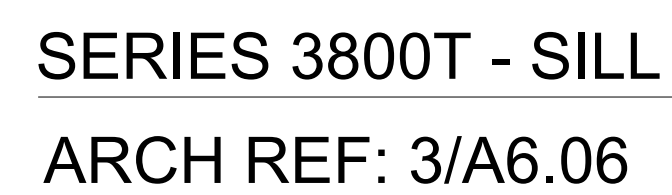

5
D2




4
D2

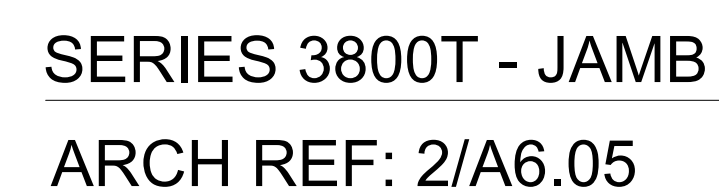

15
D2

[illegible]


7/8" STUCCO ON SELF
FURRING EXPANDED
METAL LATH
BY OTHERS

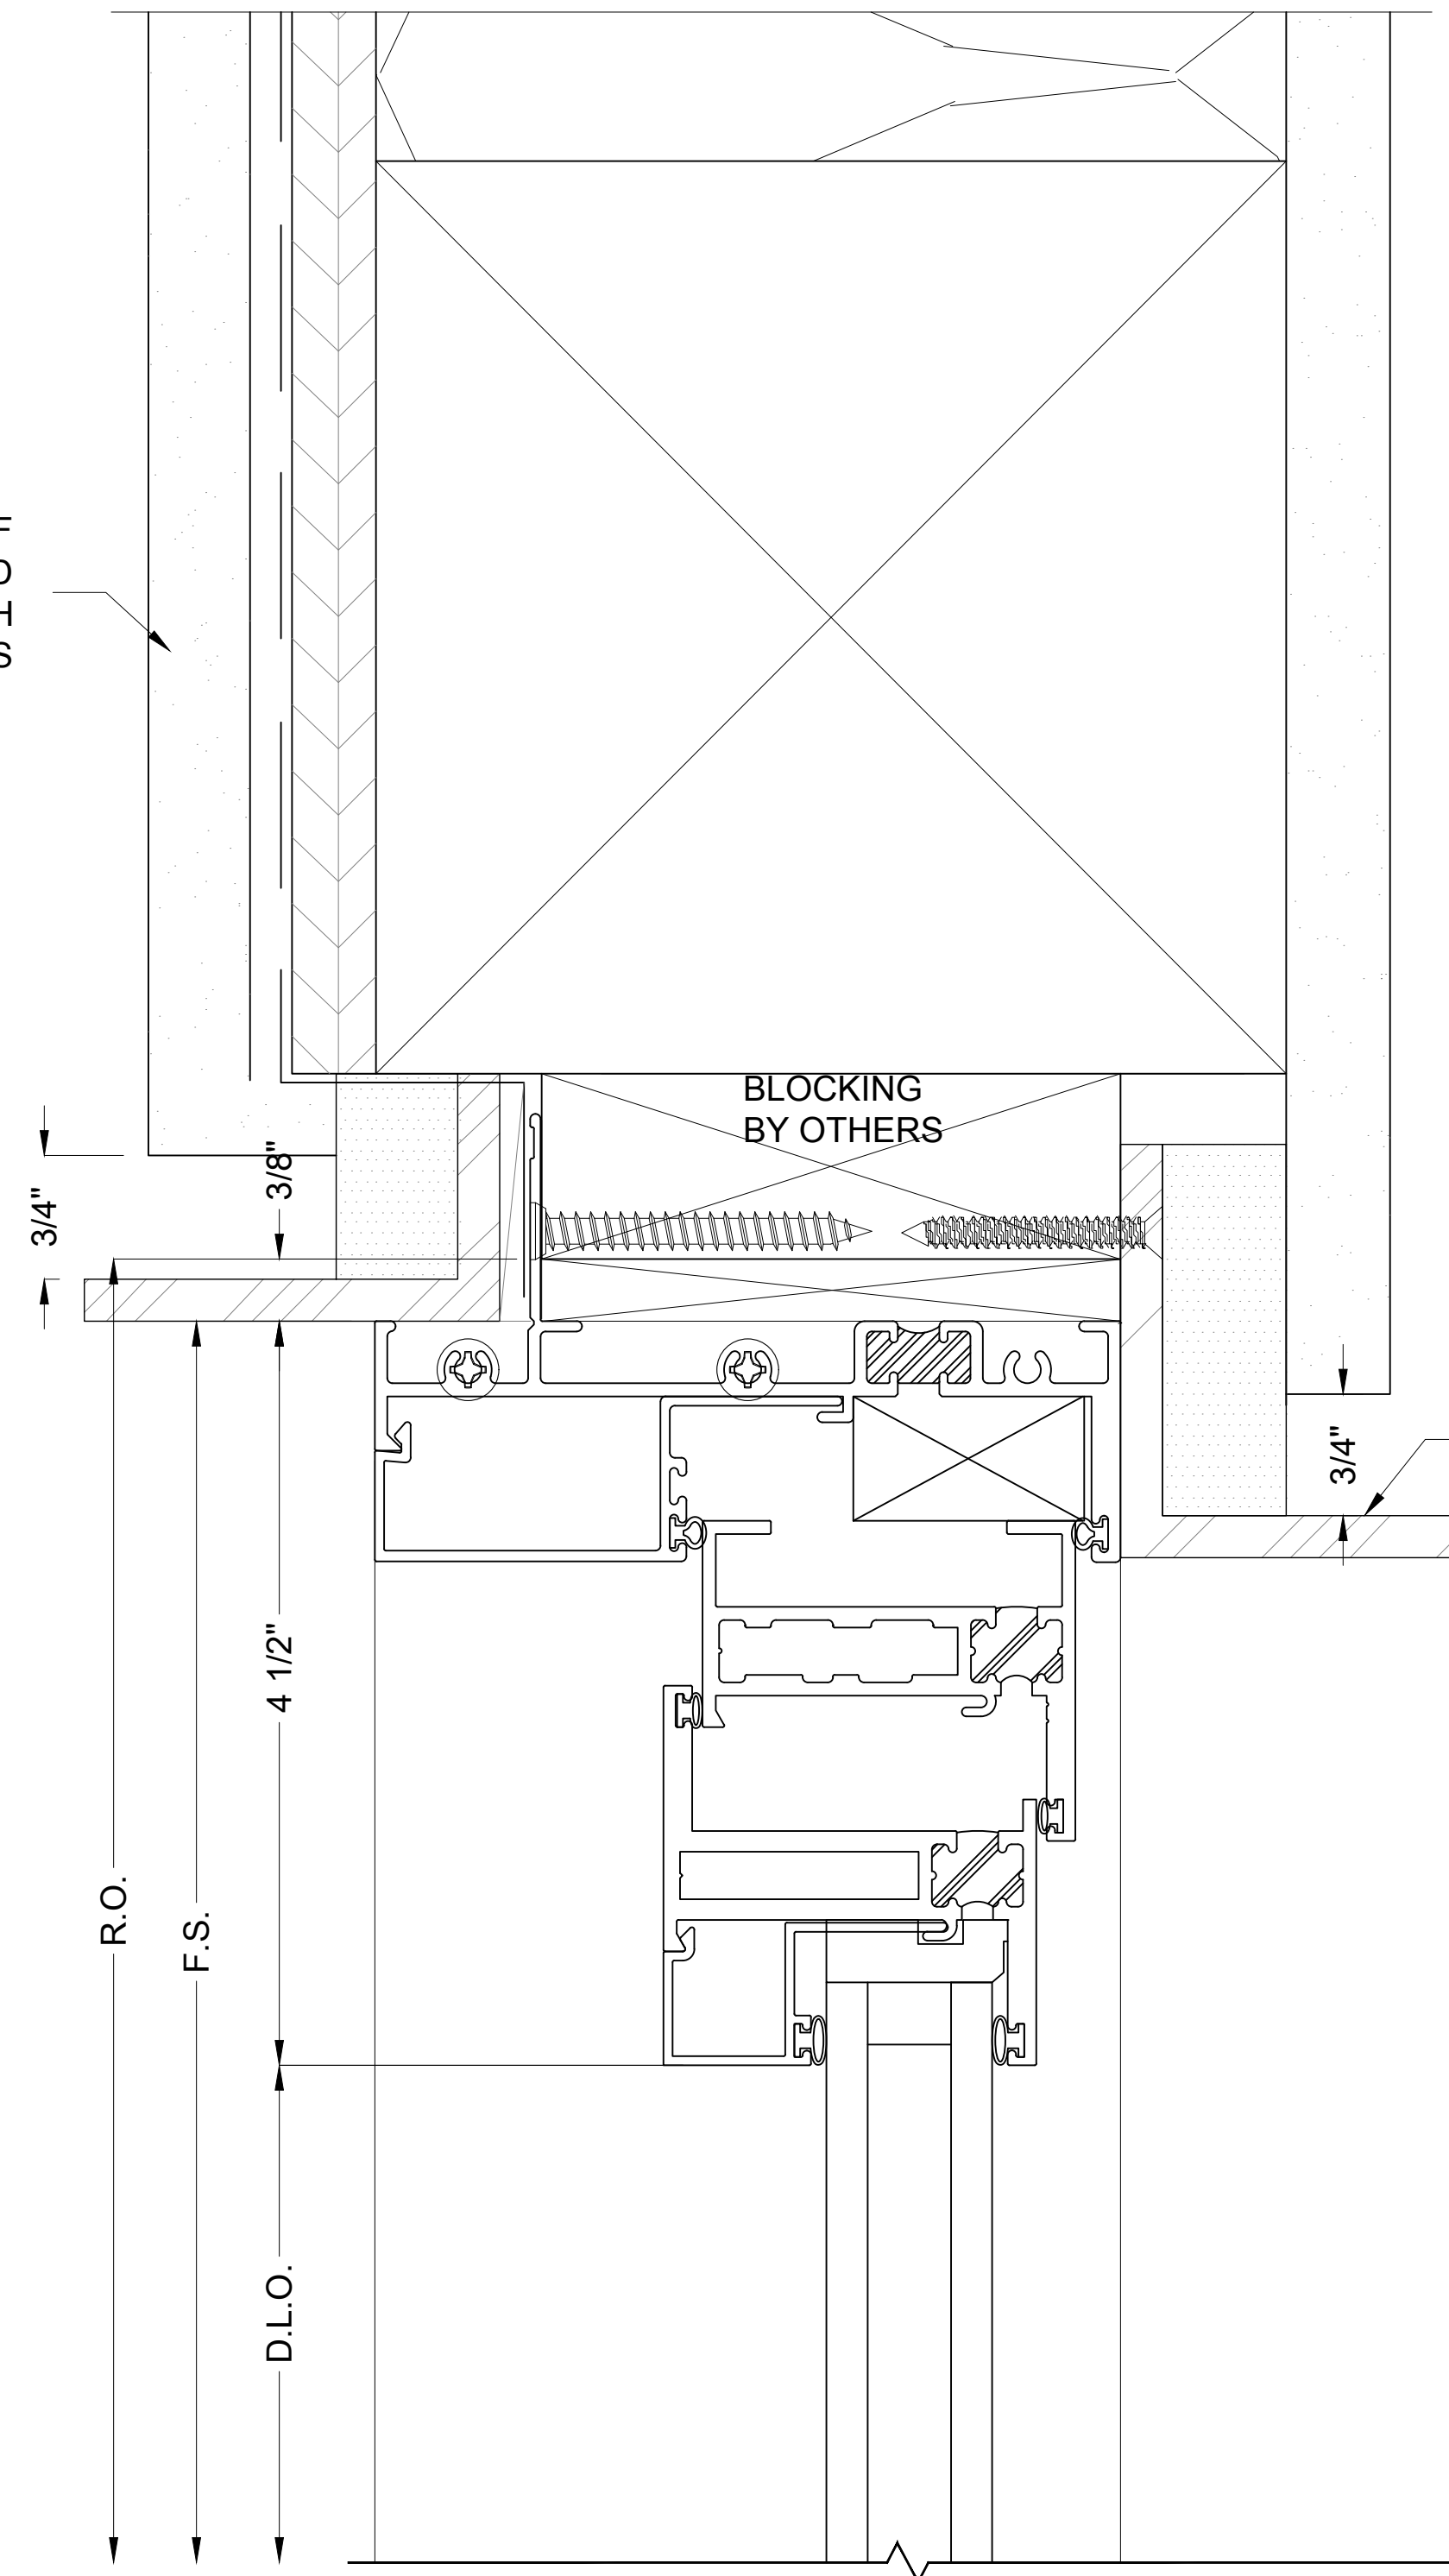

SERIES 3800T - HEAD
ARCH REF: 9/A6.10

12
D5

2 X2-1/2" X 1/4 ALUM. ANGLE
TRIM -POWDER COATED TO
MATCH WINDOWS TYP.
(BY OTHERS)

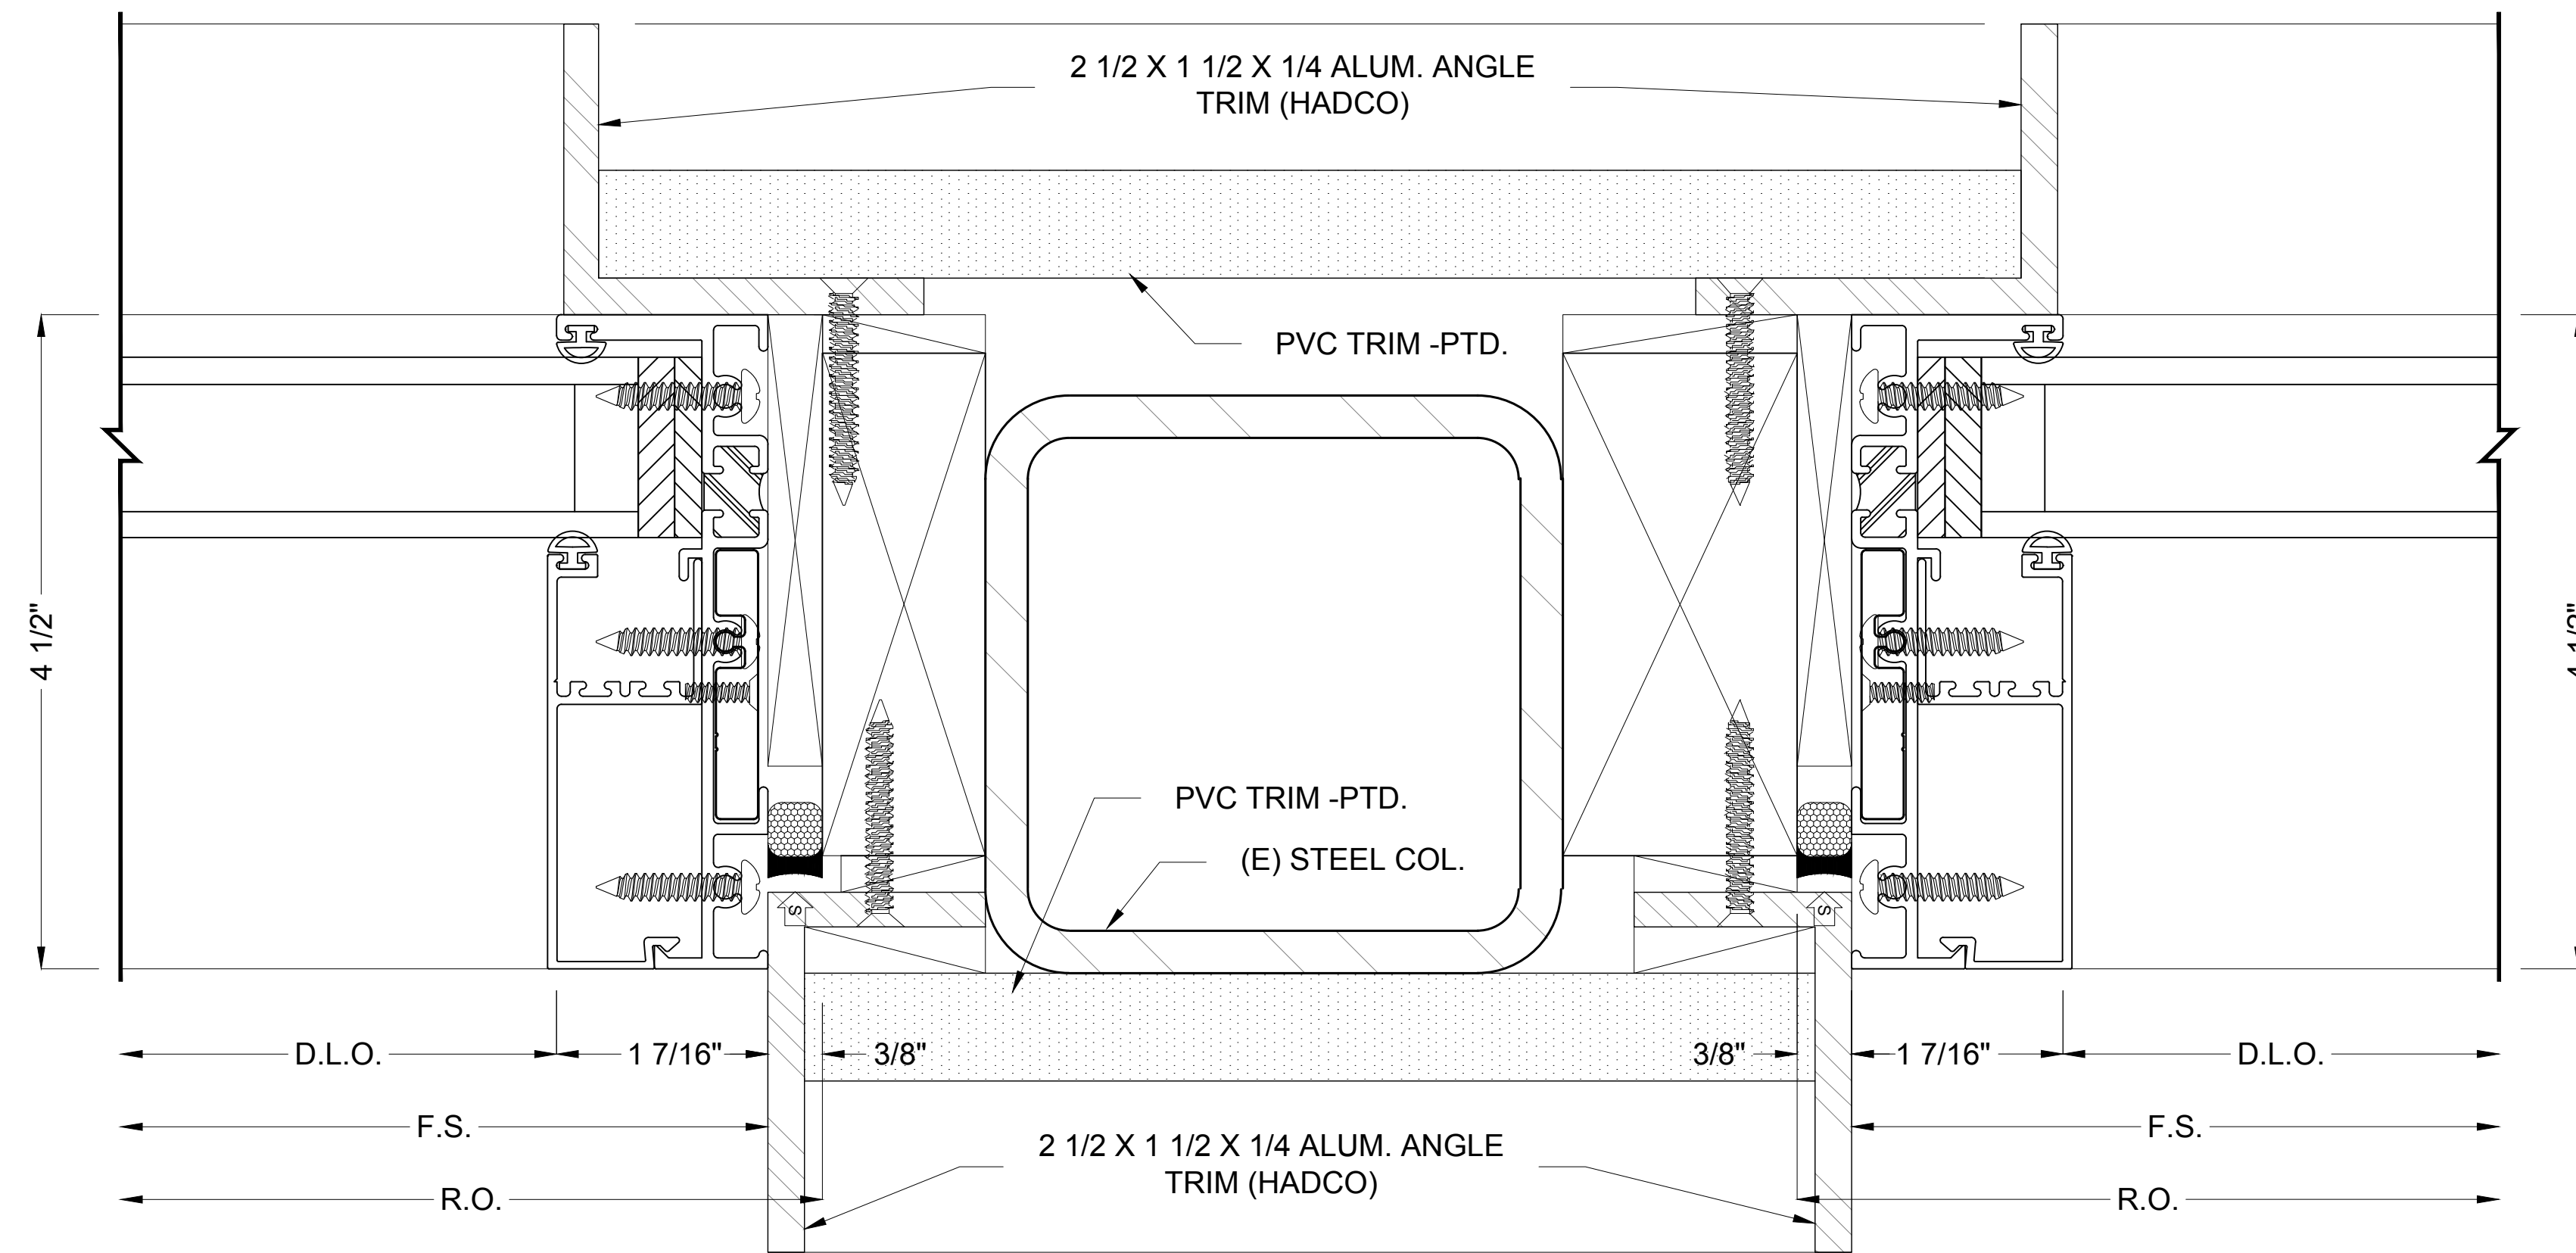


SERIES 3800T - JAMB @
COLUMN
ARCH REF: 4/A6.05

18
D5

1 3/8" STUCCO ON
SELF FURRING
EXPANDED METAL
LATH

SERIES 3800T - SILL
ARCH REF: 8/A6.10

13
D5

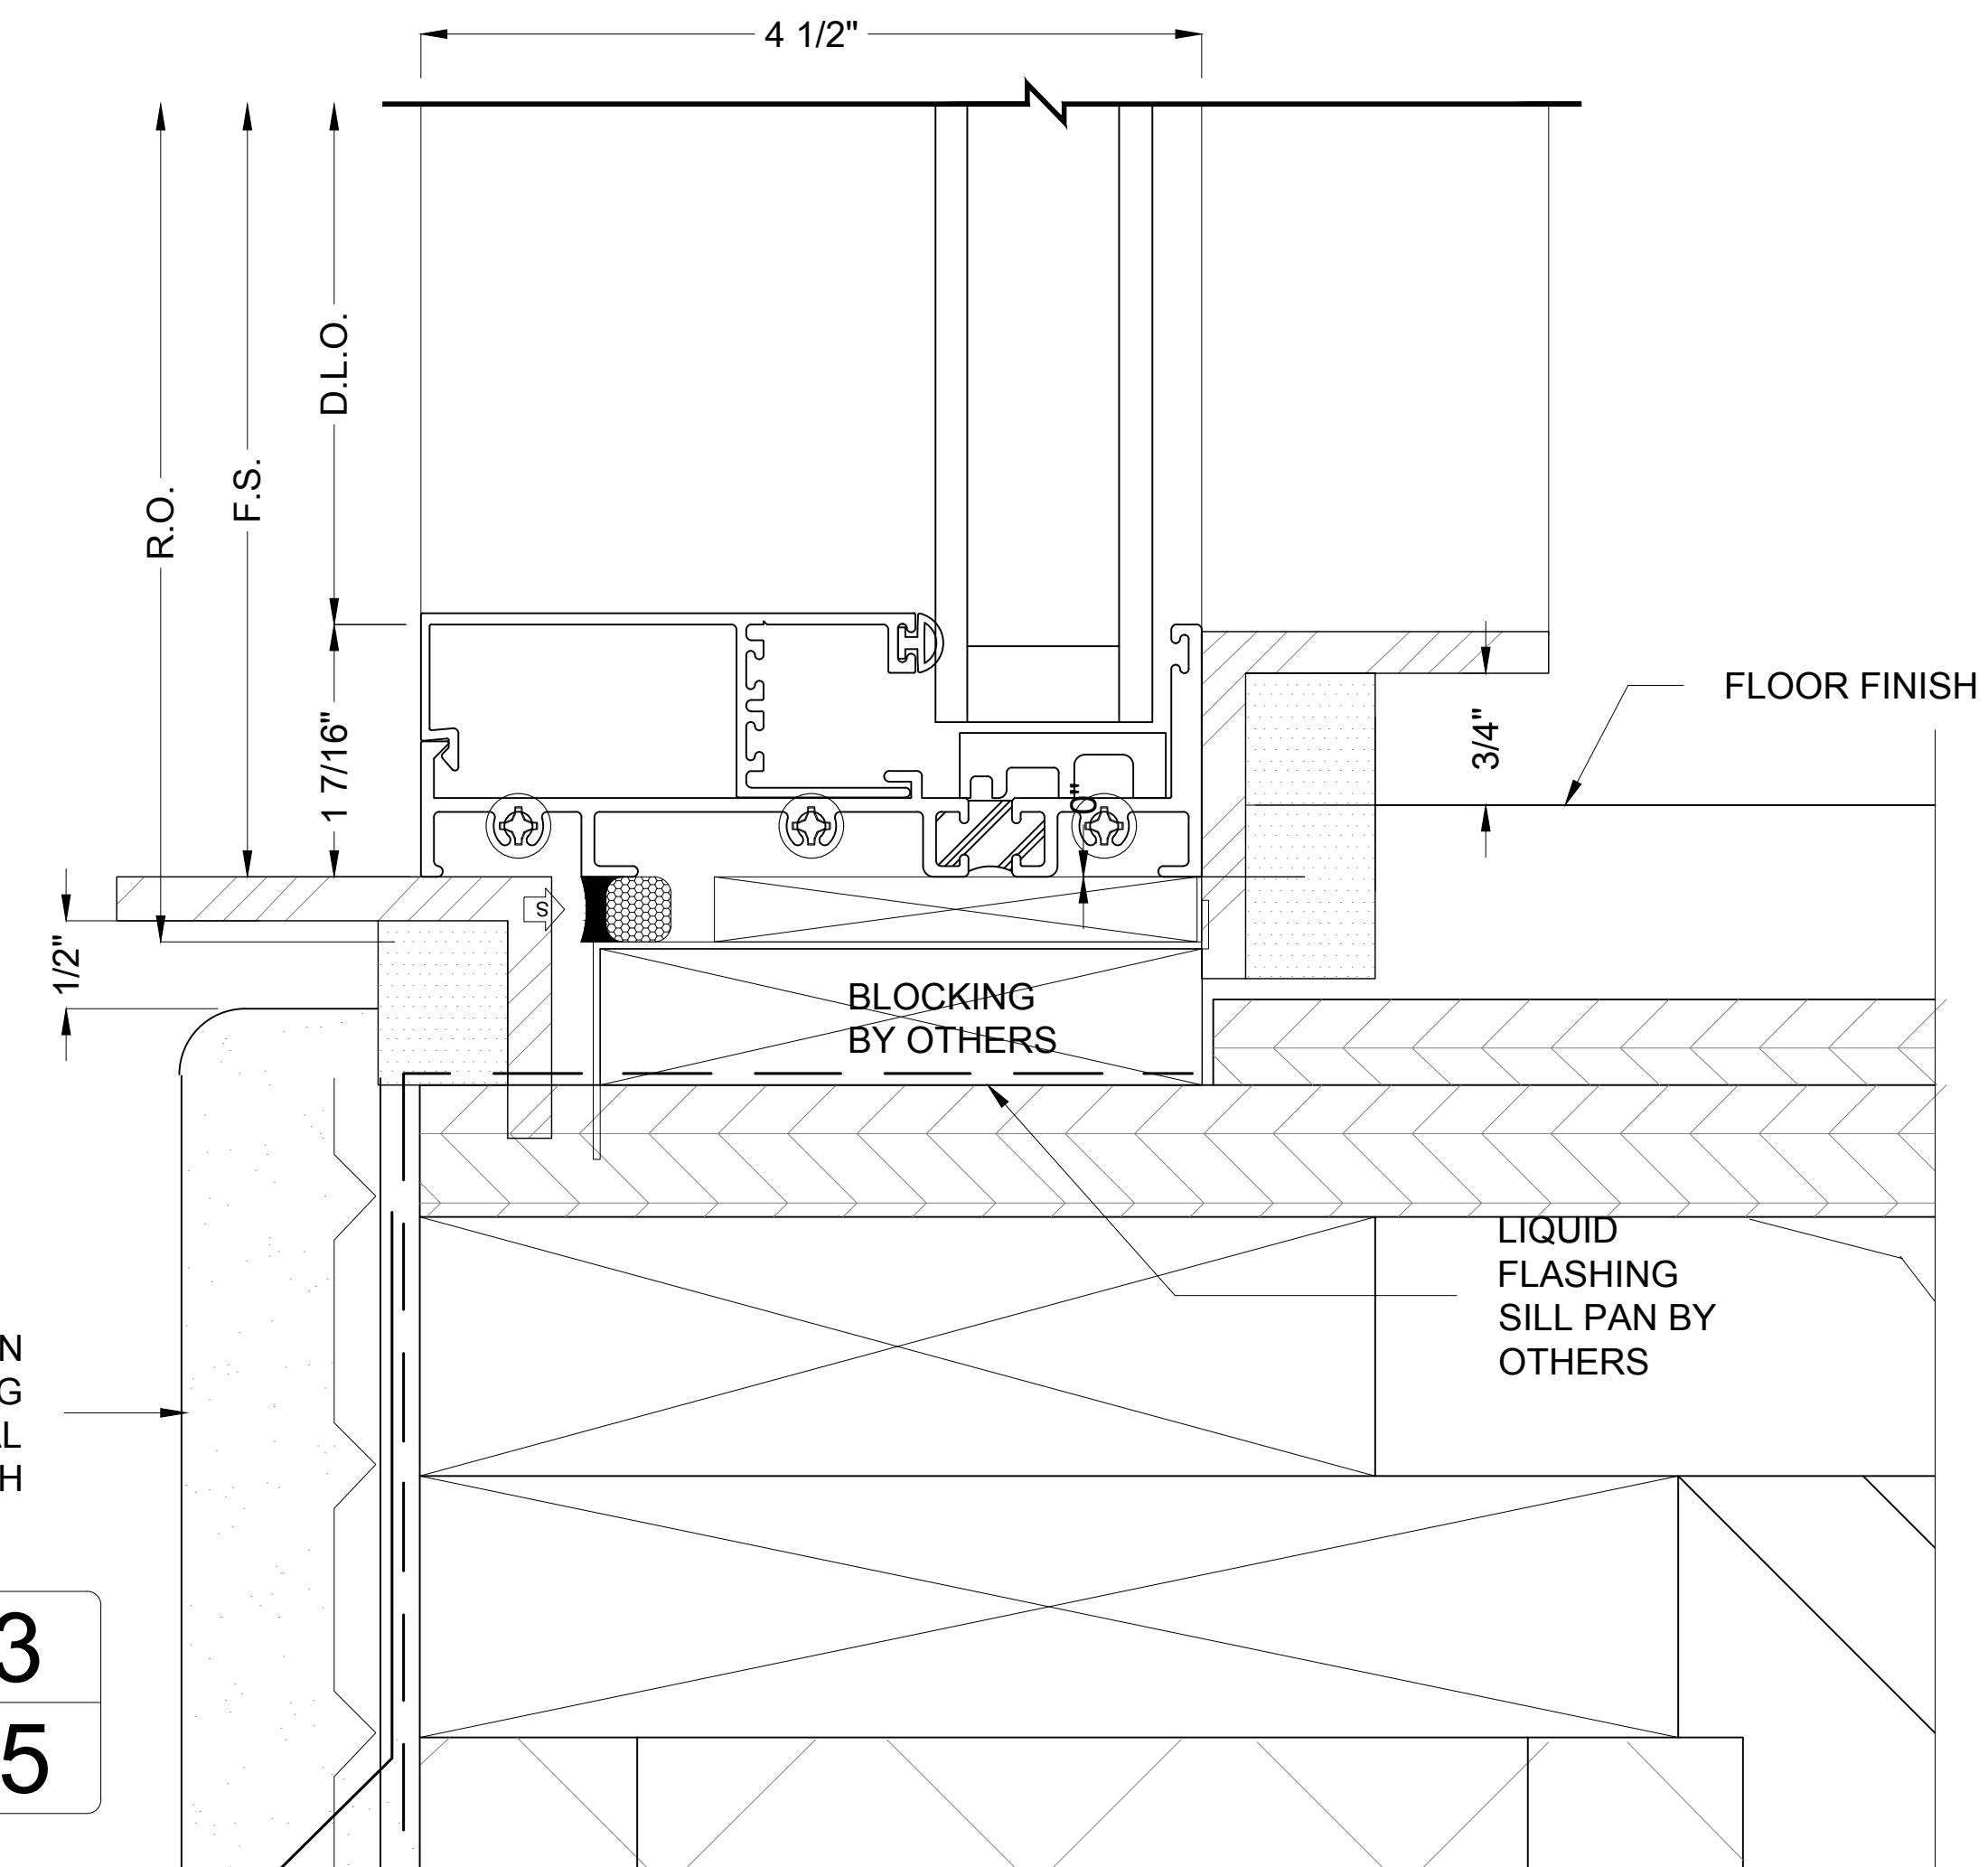

CKD BY	-	-	-	-	-	-
REV. BY	-	-	-	-	-	-
ISSUE DATE	-	-	-	-	-	-
REVISION BASED ON	-	-	-	-	-	-
REV #	-	-	-	-	-	-

ARCHITECT:

GENERAL CONTRACTOR:


DATE:

PROJECT NAME:

JOB ADDRESS:


SHEET DESCRIPTION:

SHEET:

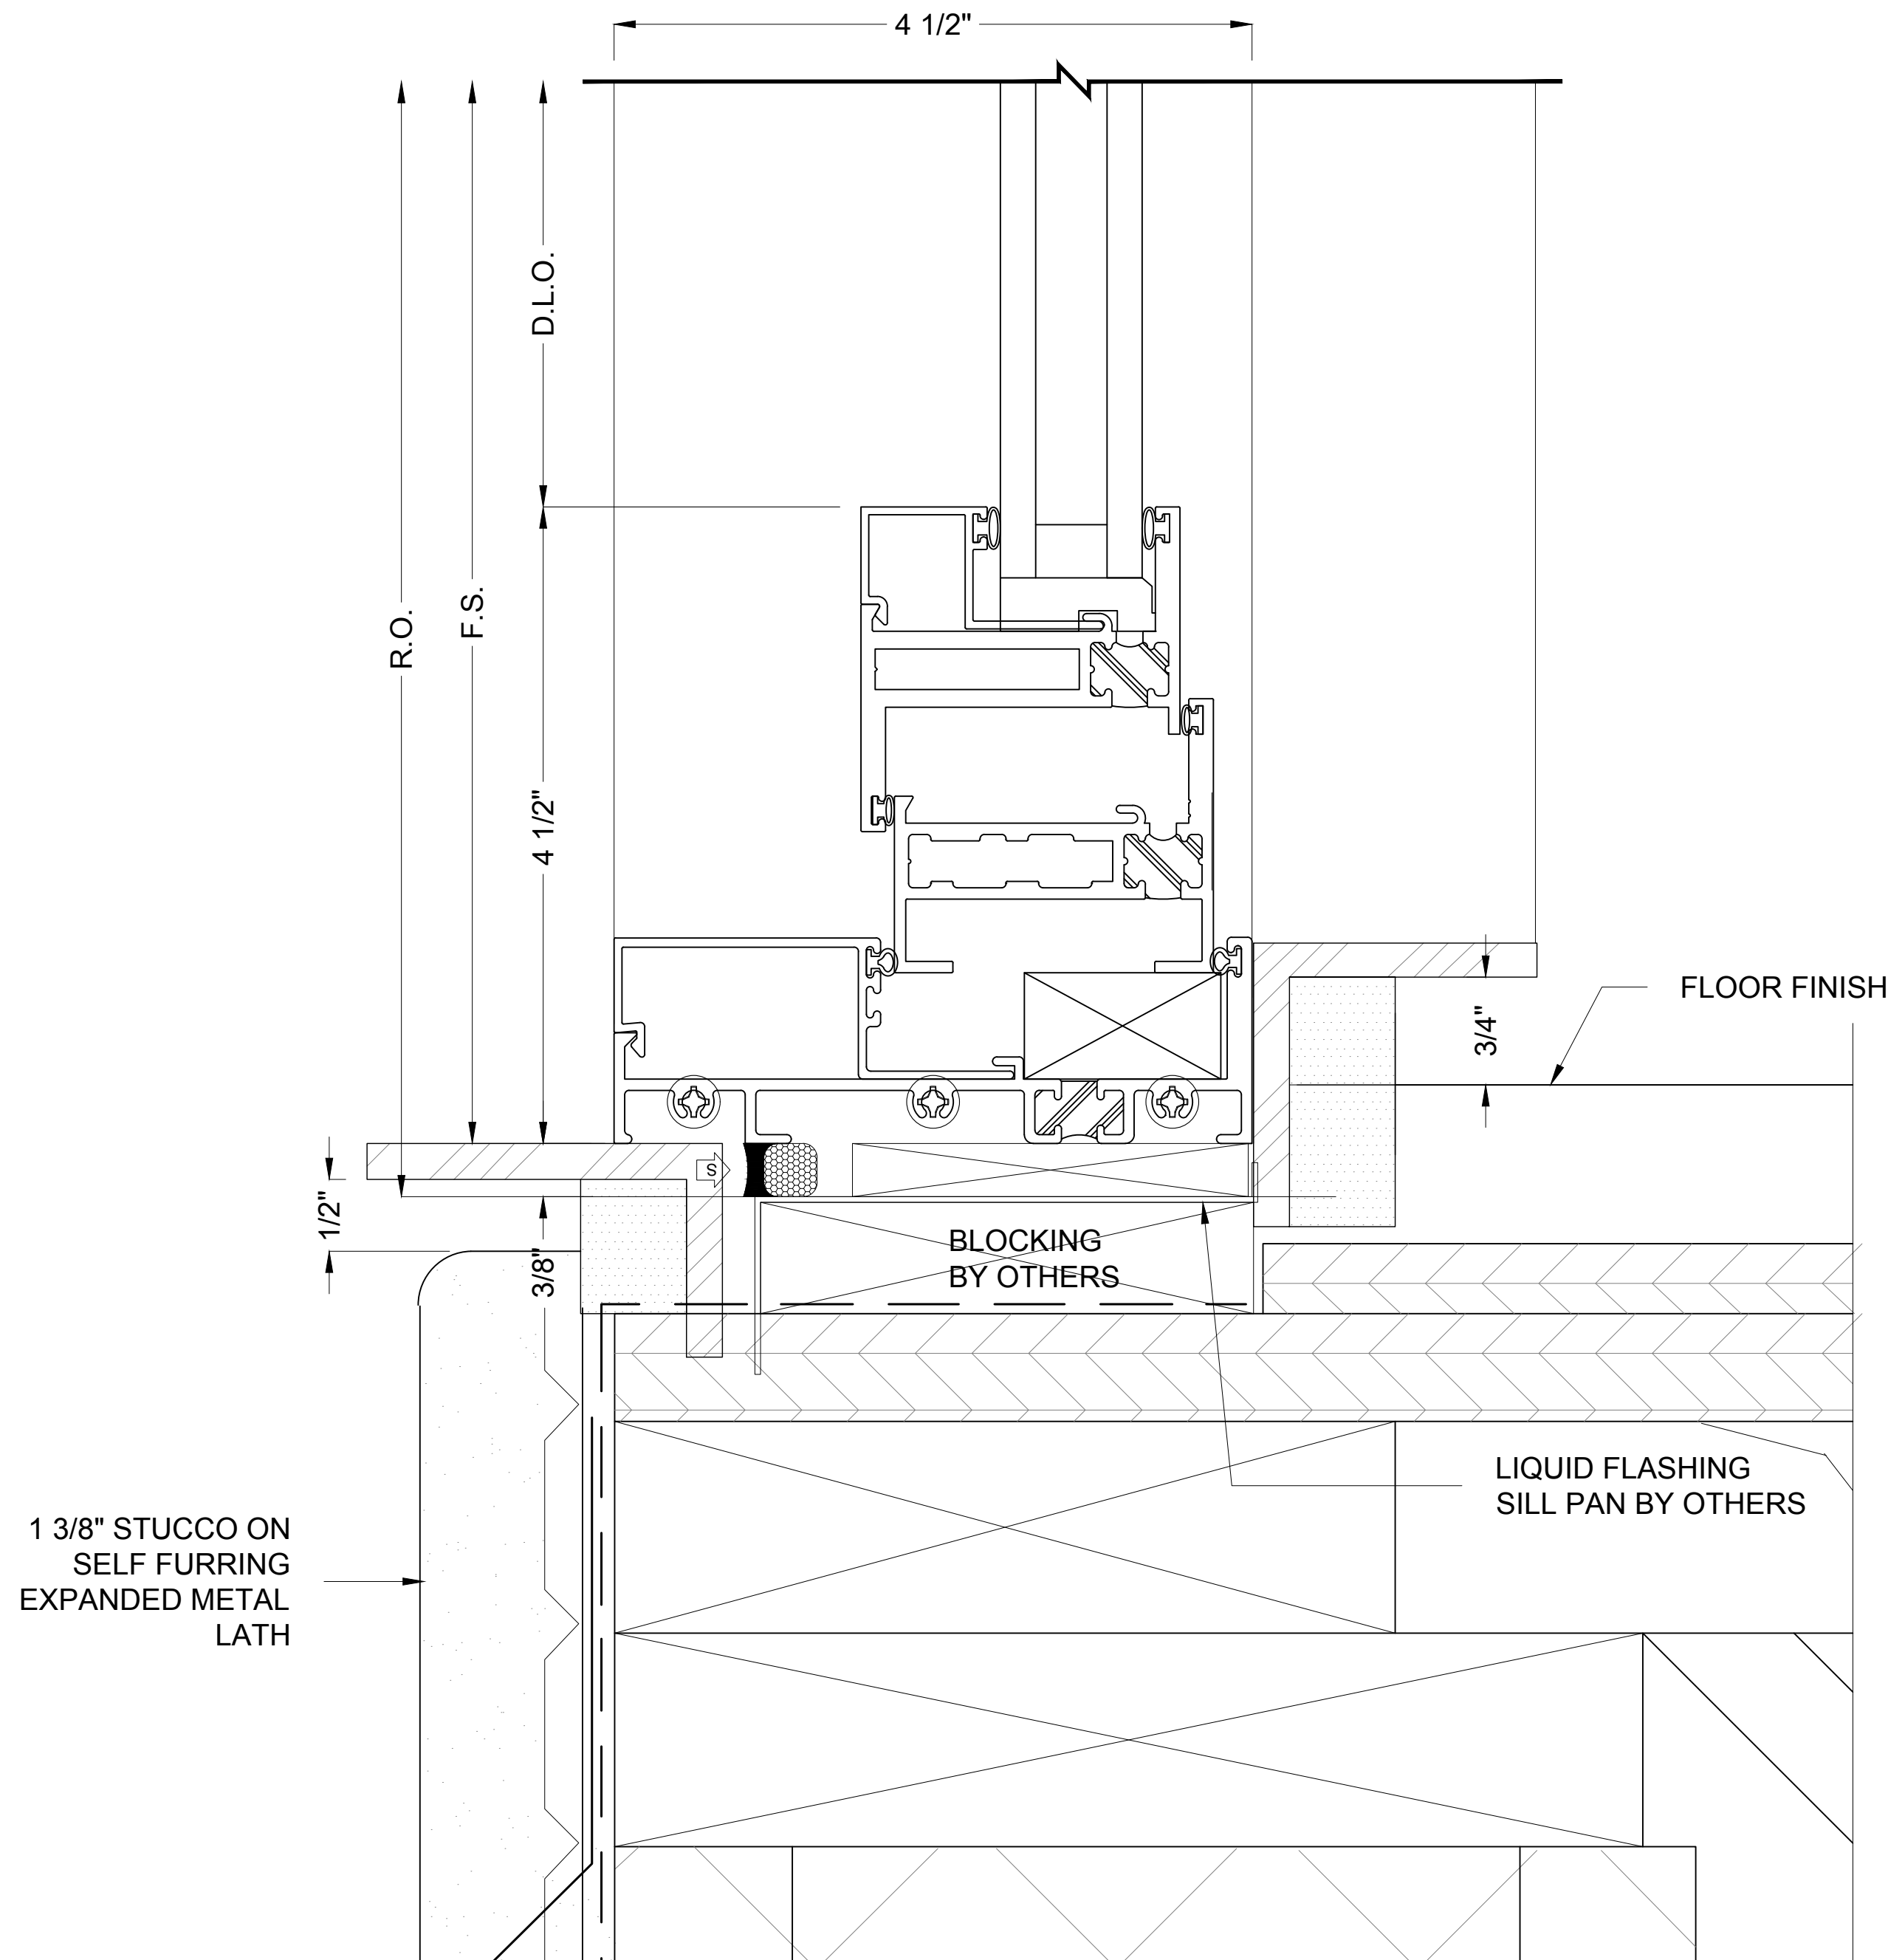


SERIES 3800T - SILL
ARCH REF: 8/A6.10

14
D6

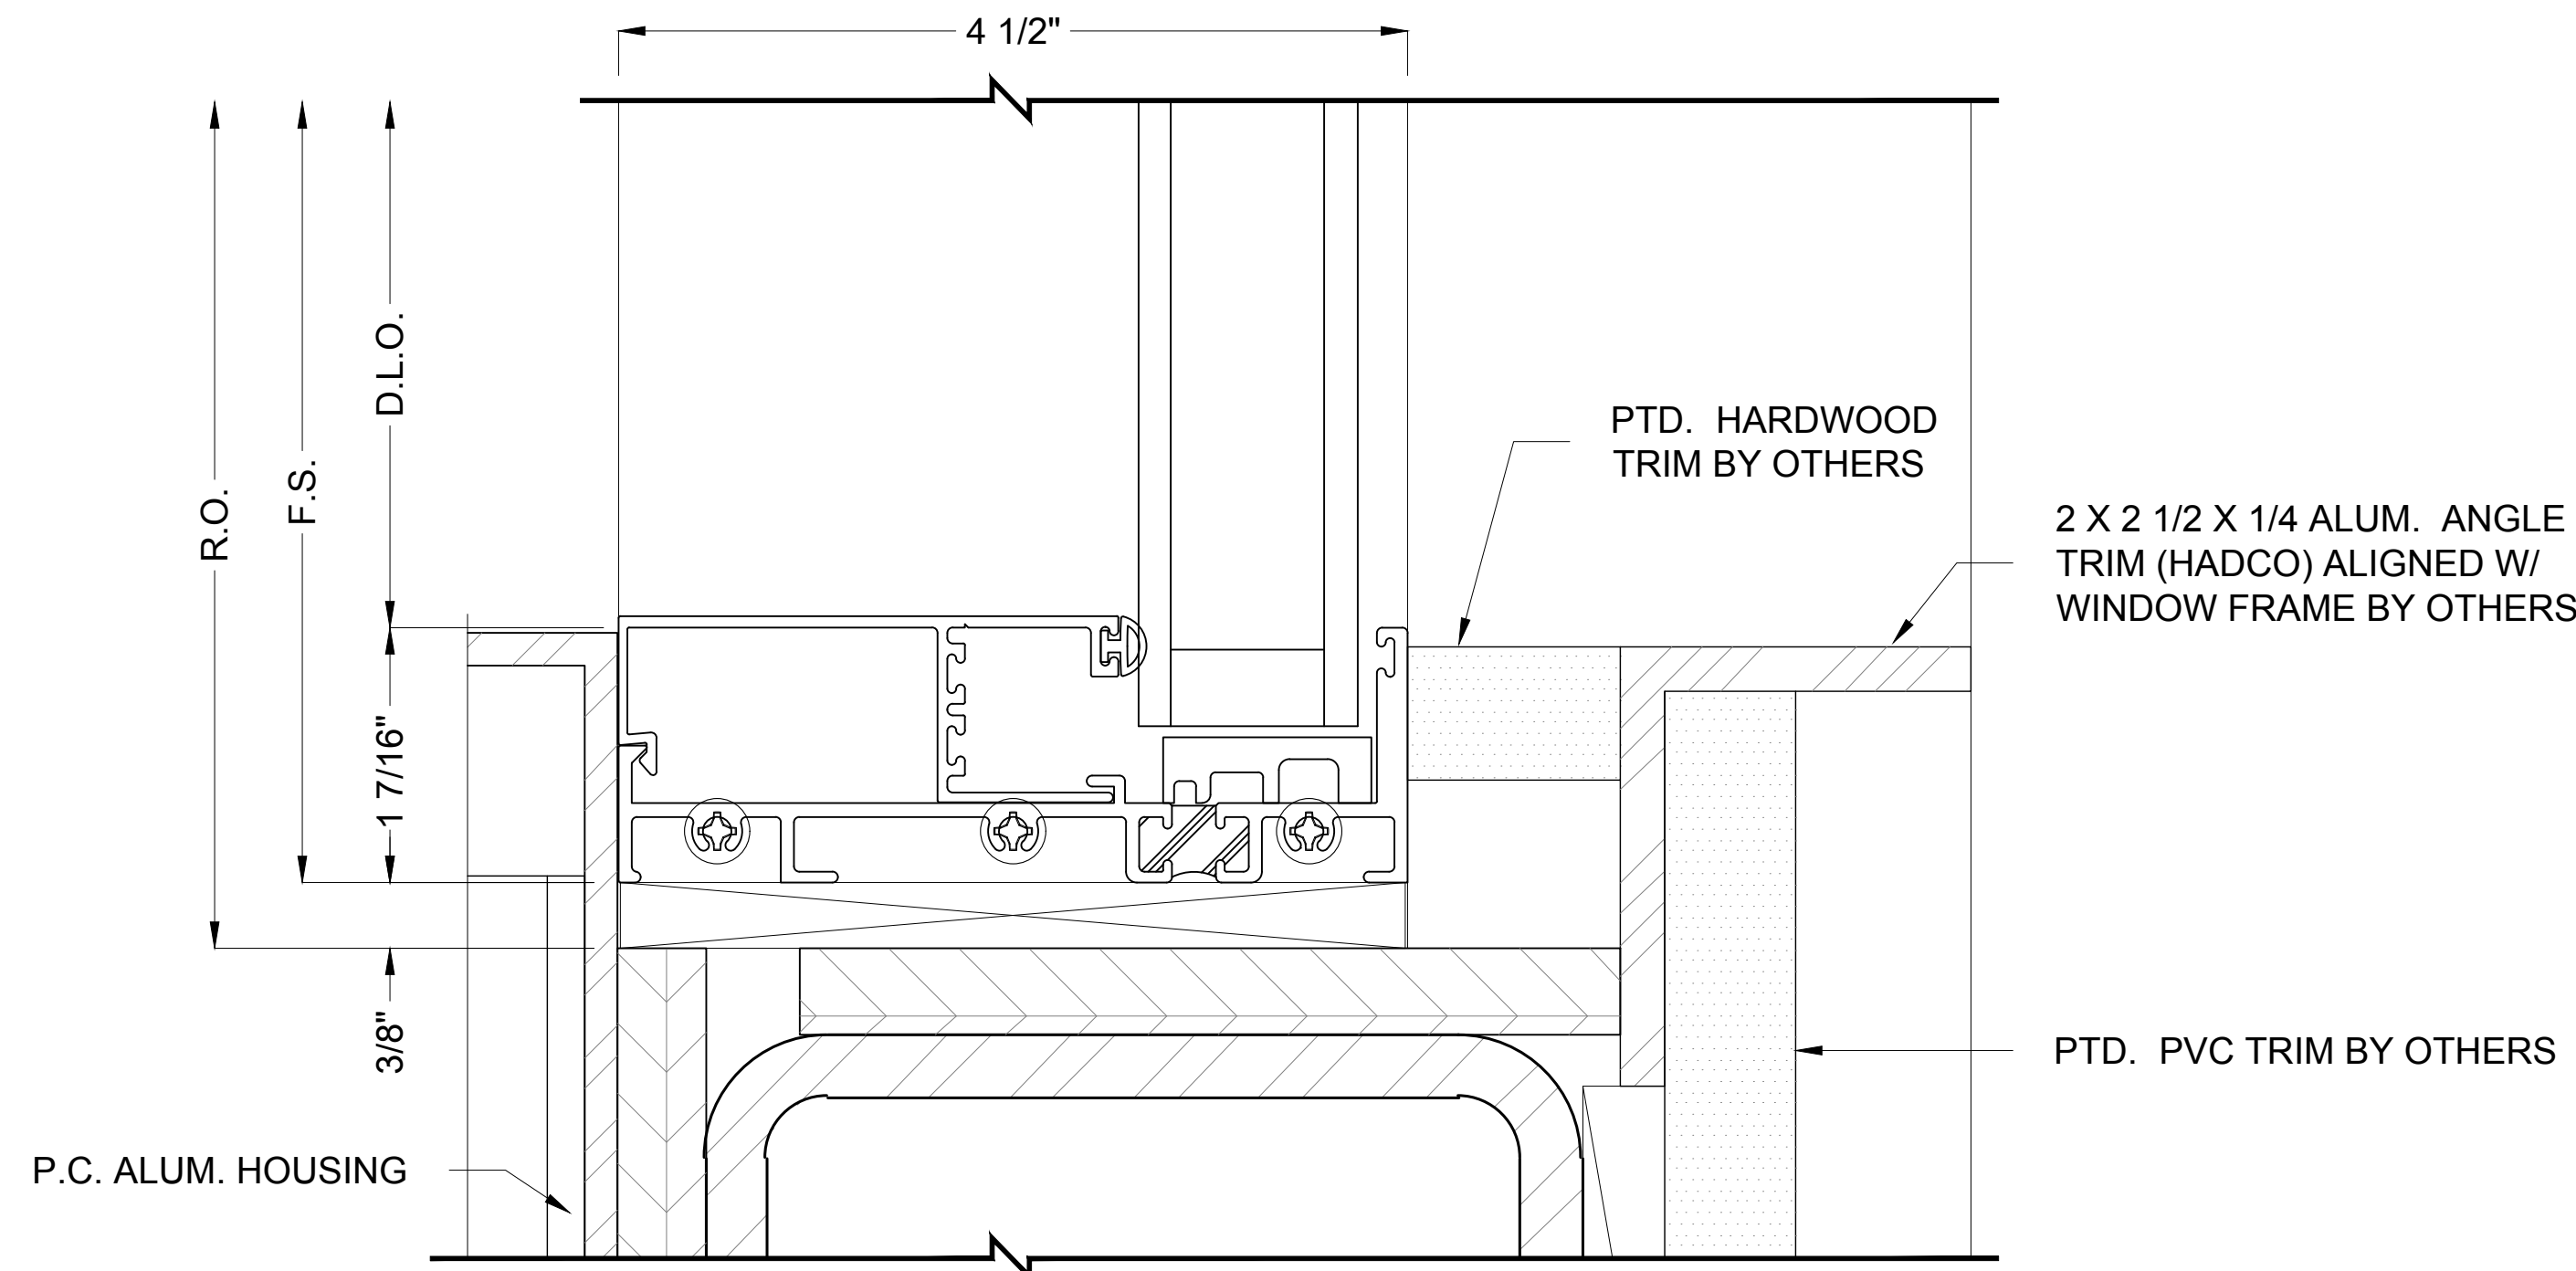

SERIES 3800T - SILL
ARCH REF: 2/A6.10

19
D6

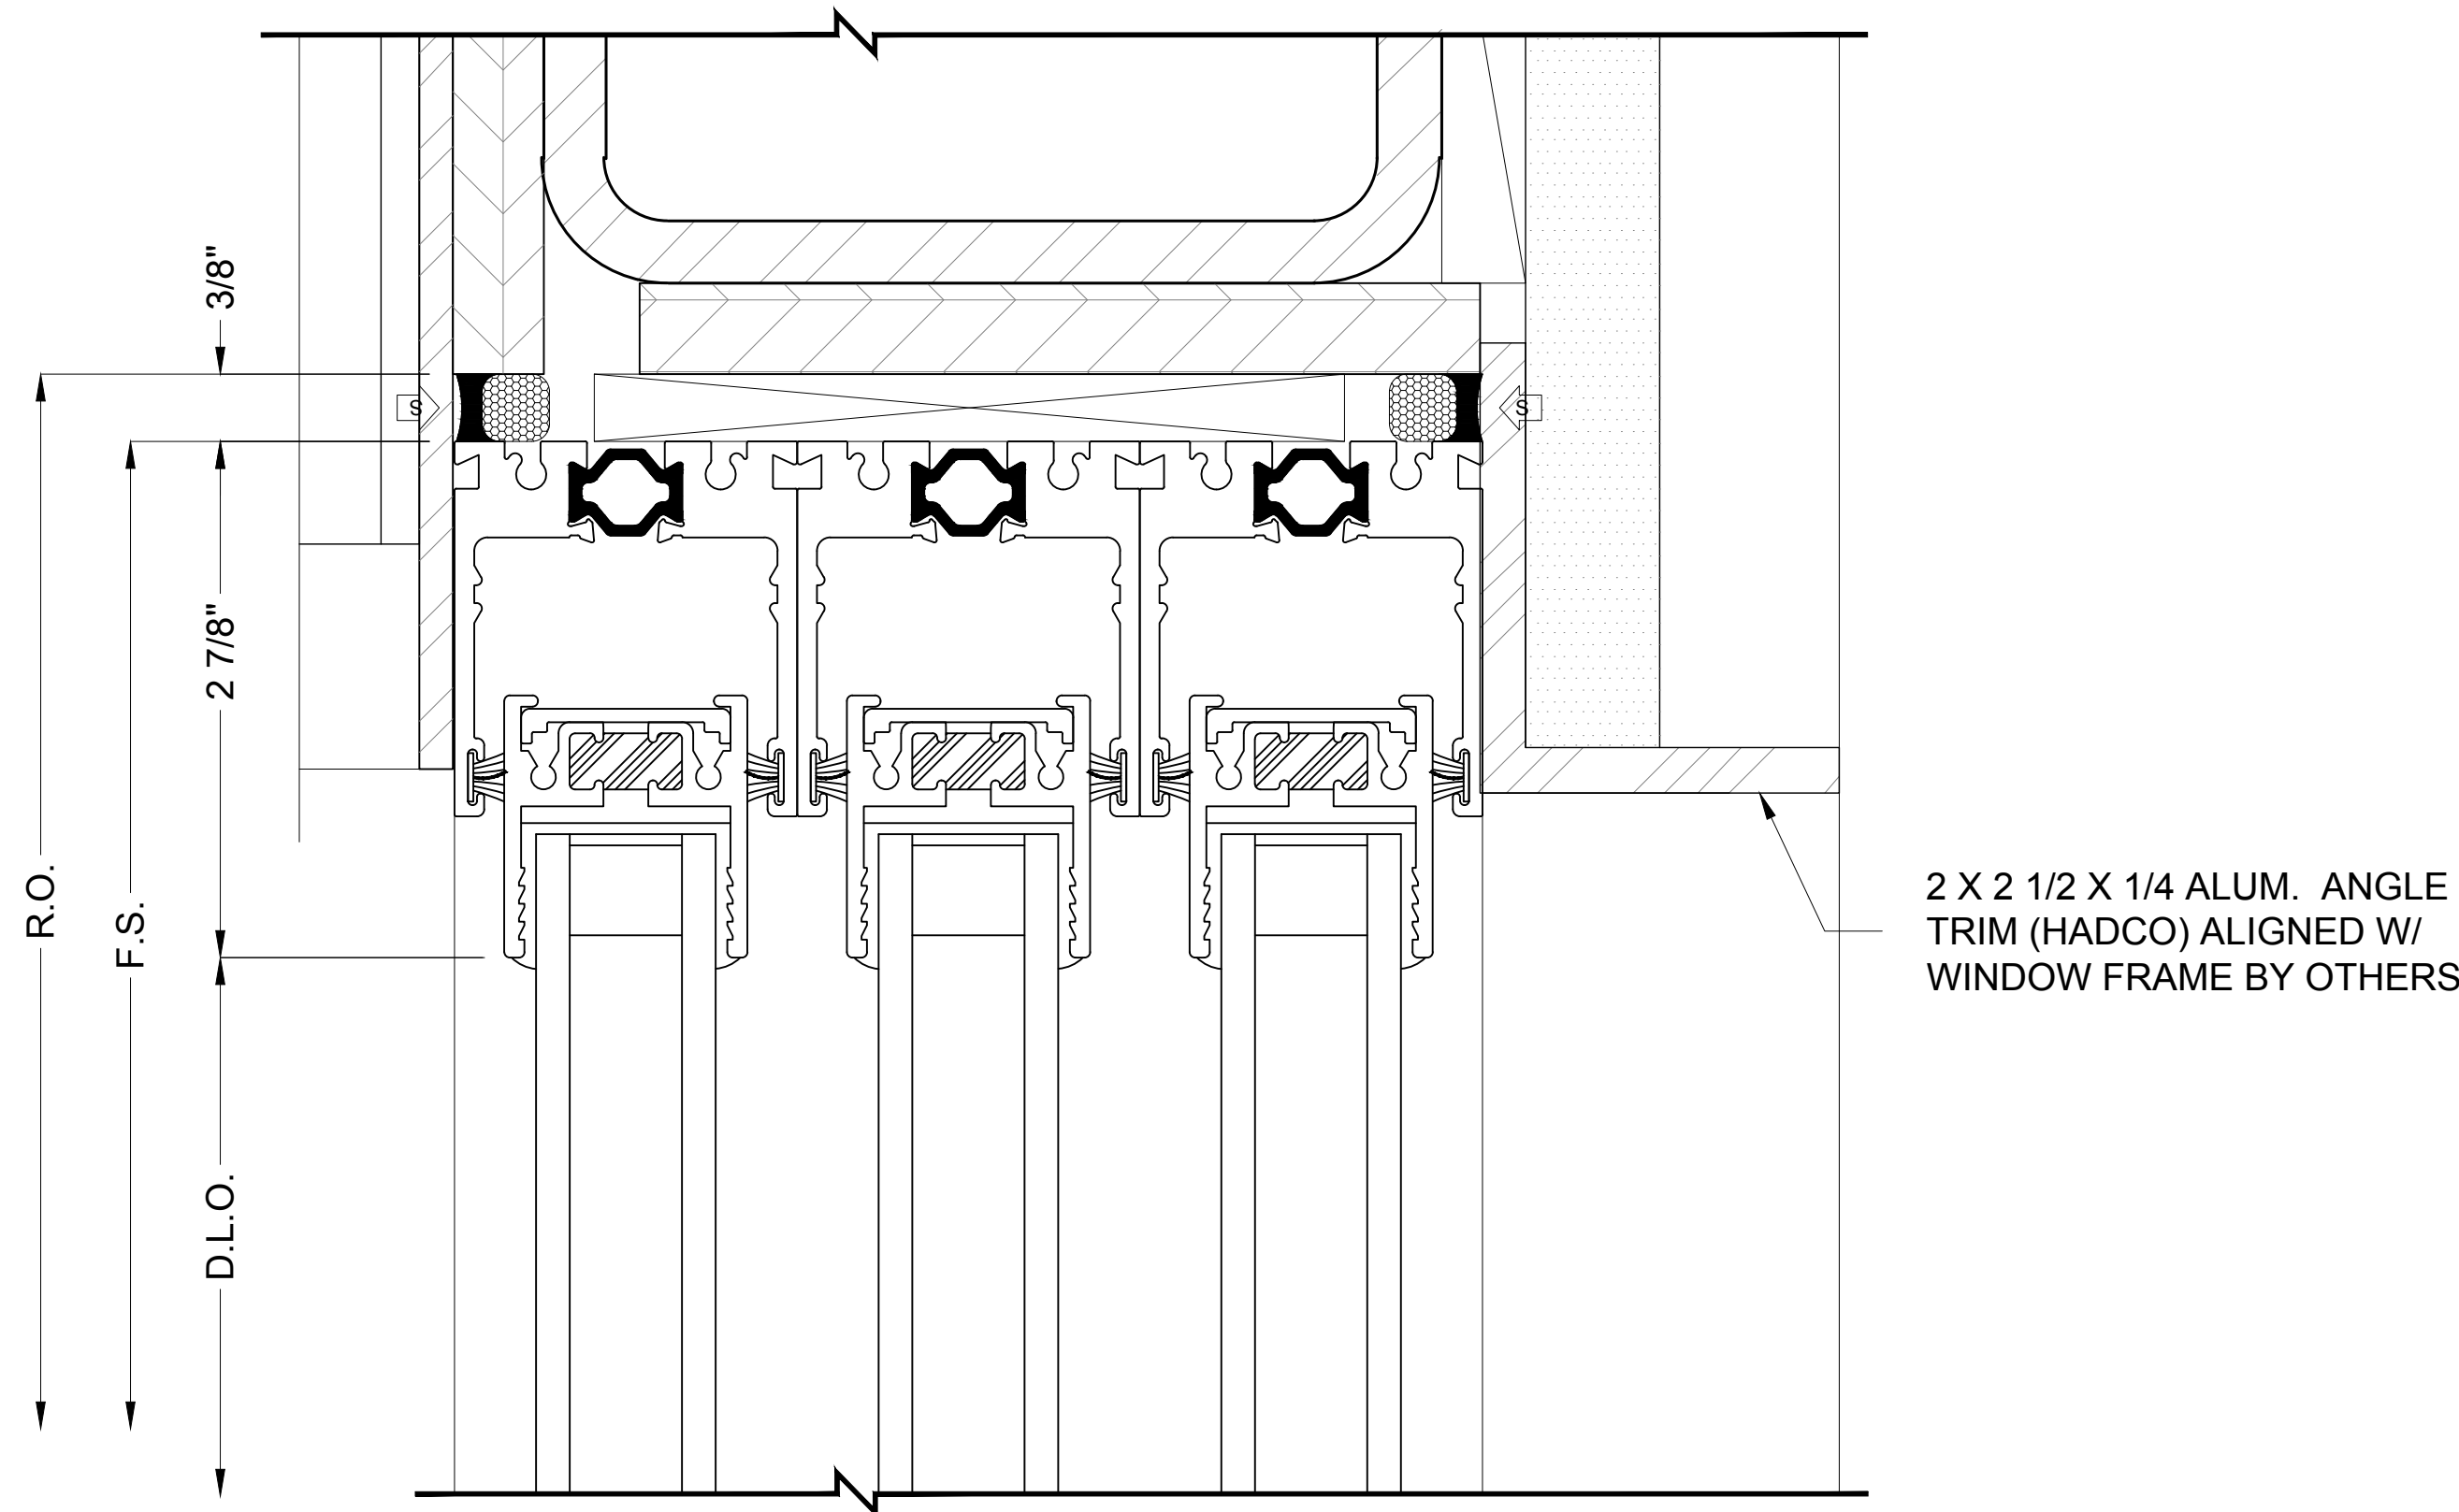

SERIES 3070T - HEAD
ARCH REF: 2/A6.10

20
D6

CKD BY	-	-	-	-	-	-	-
REV. BY	-	-	-	-	-	-	-
ISSUE DATE	-	-	-	-	-	-	-
REVISION BASED ON	-	-	-	-	-	-	-
REV #	-	-	-	-	-	-	-

ARCHITECT:

GENERAL CONTRACTOR:





DATE:

PROJECT NAME:

JOB ADDRESS:

SHEET DESCRIPTION:

SHEET:

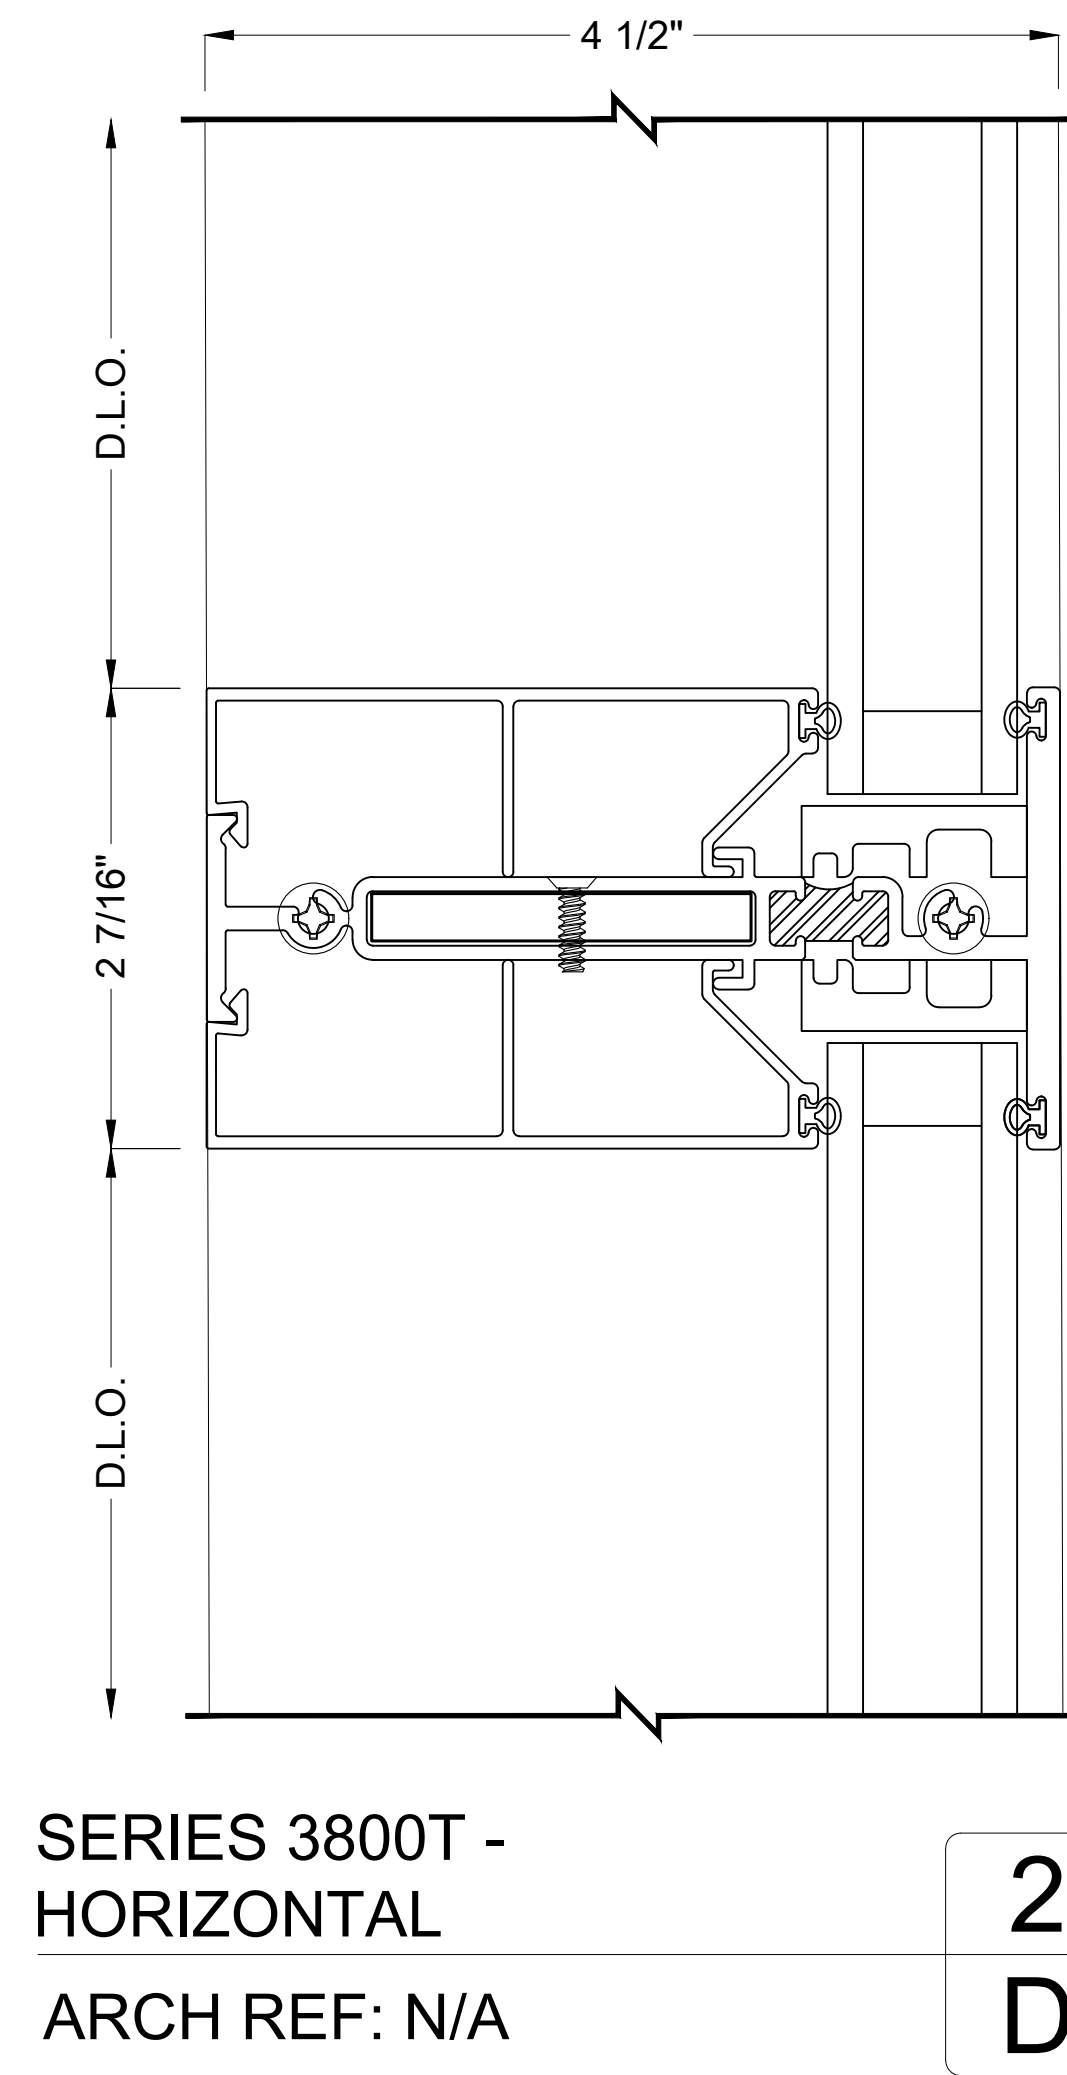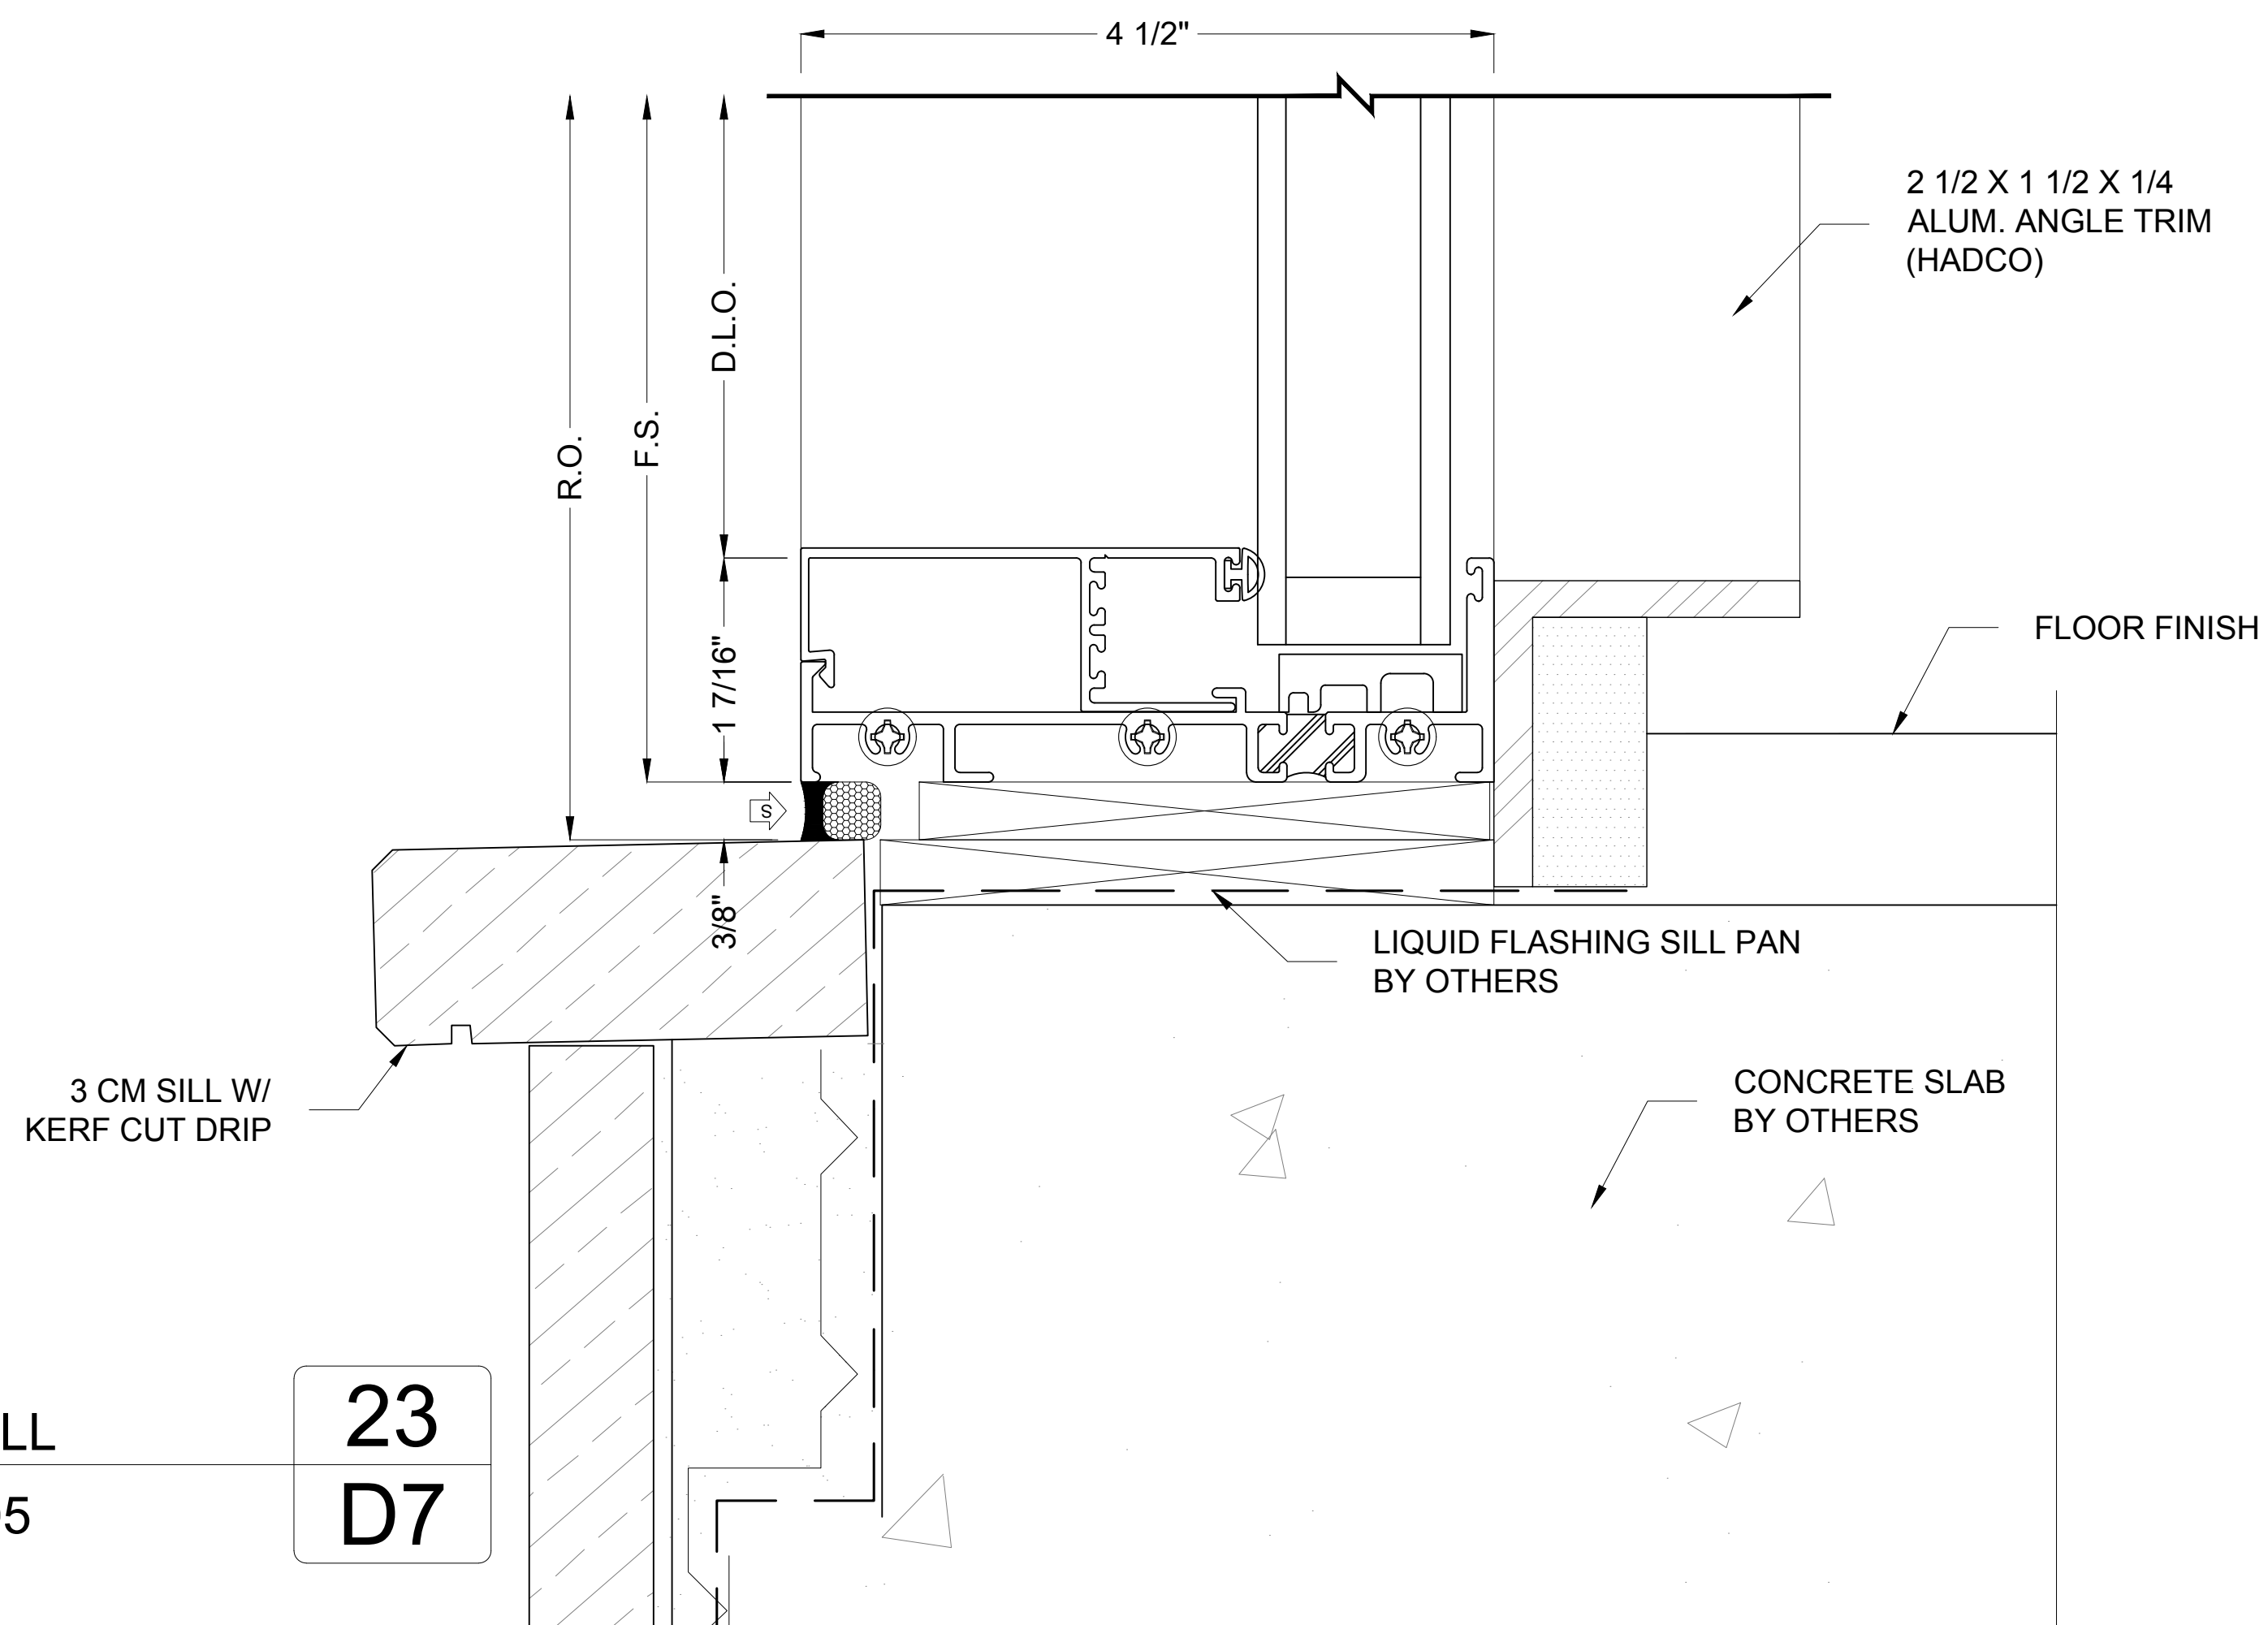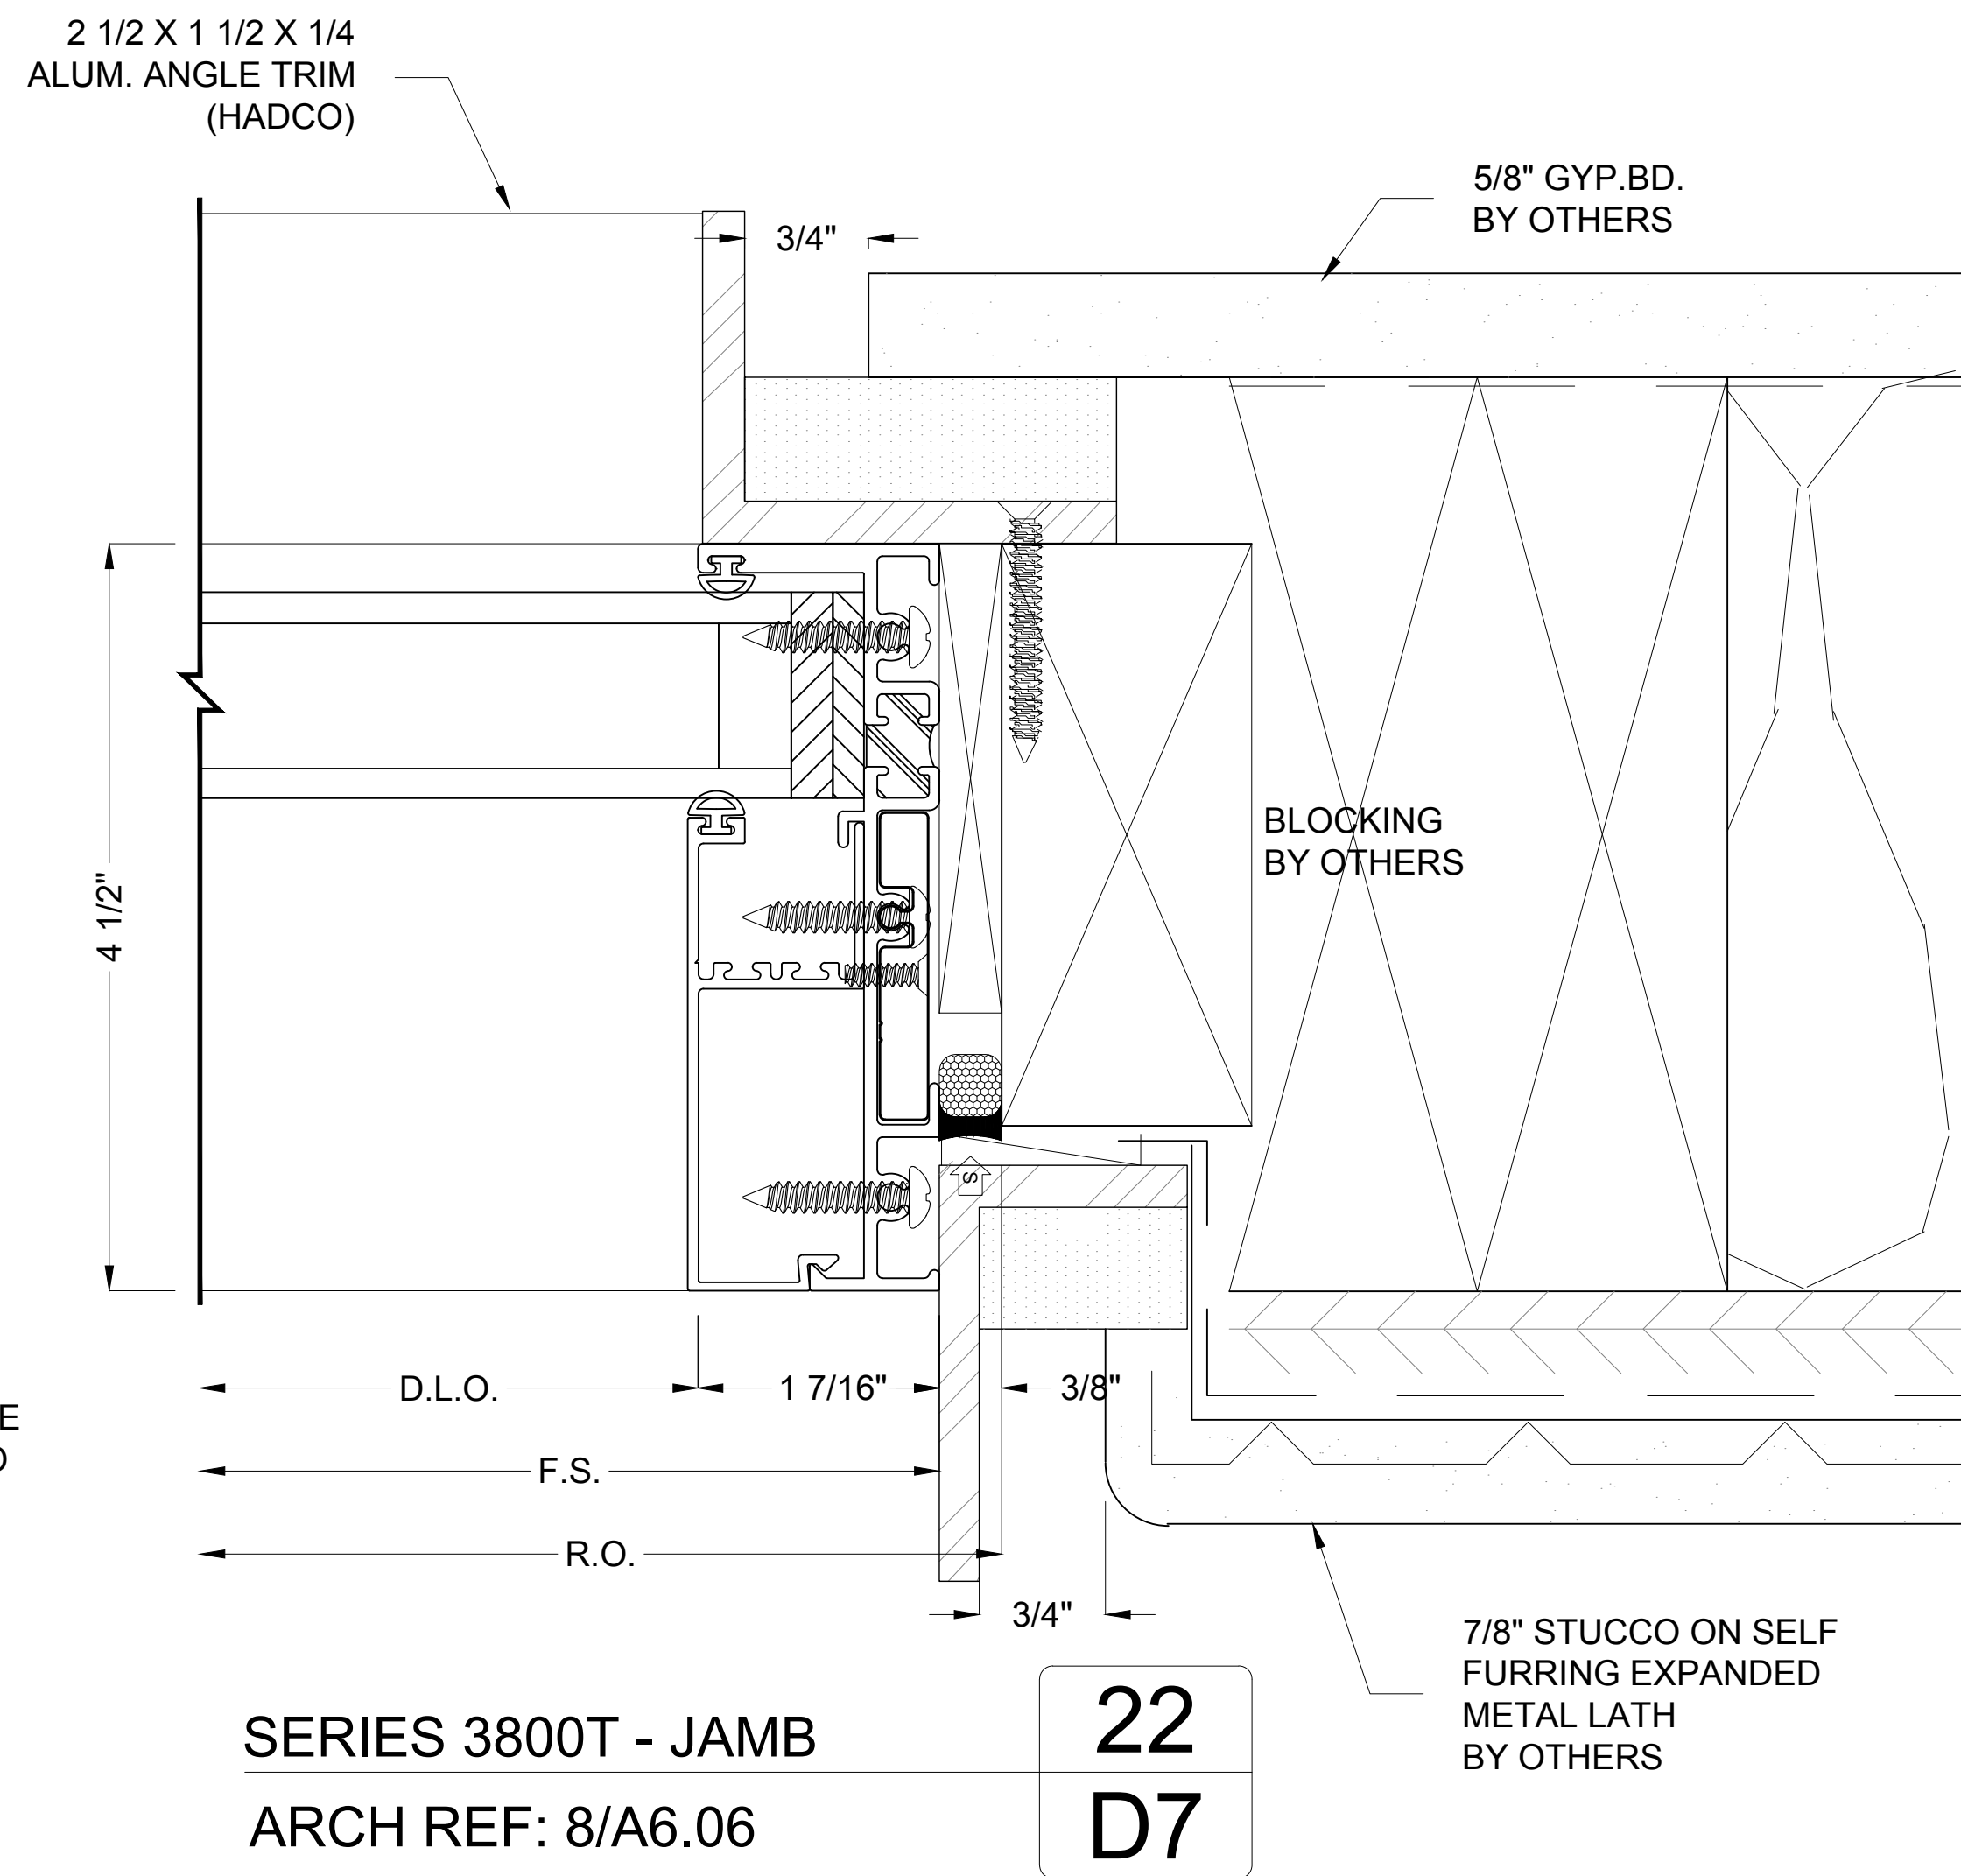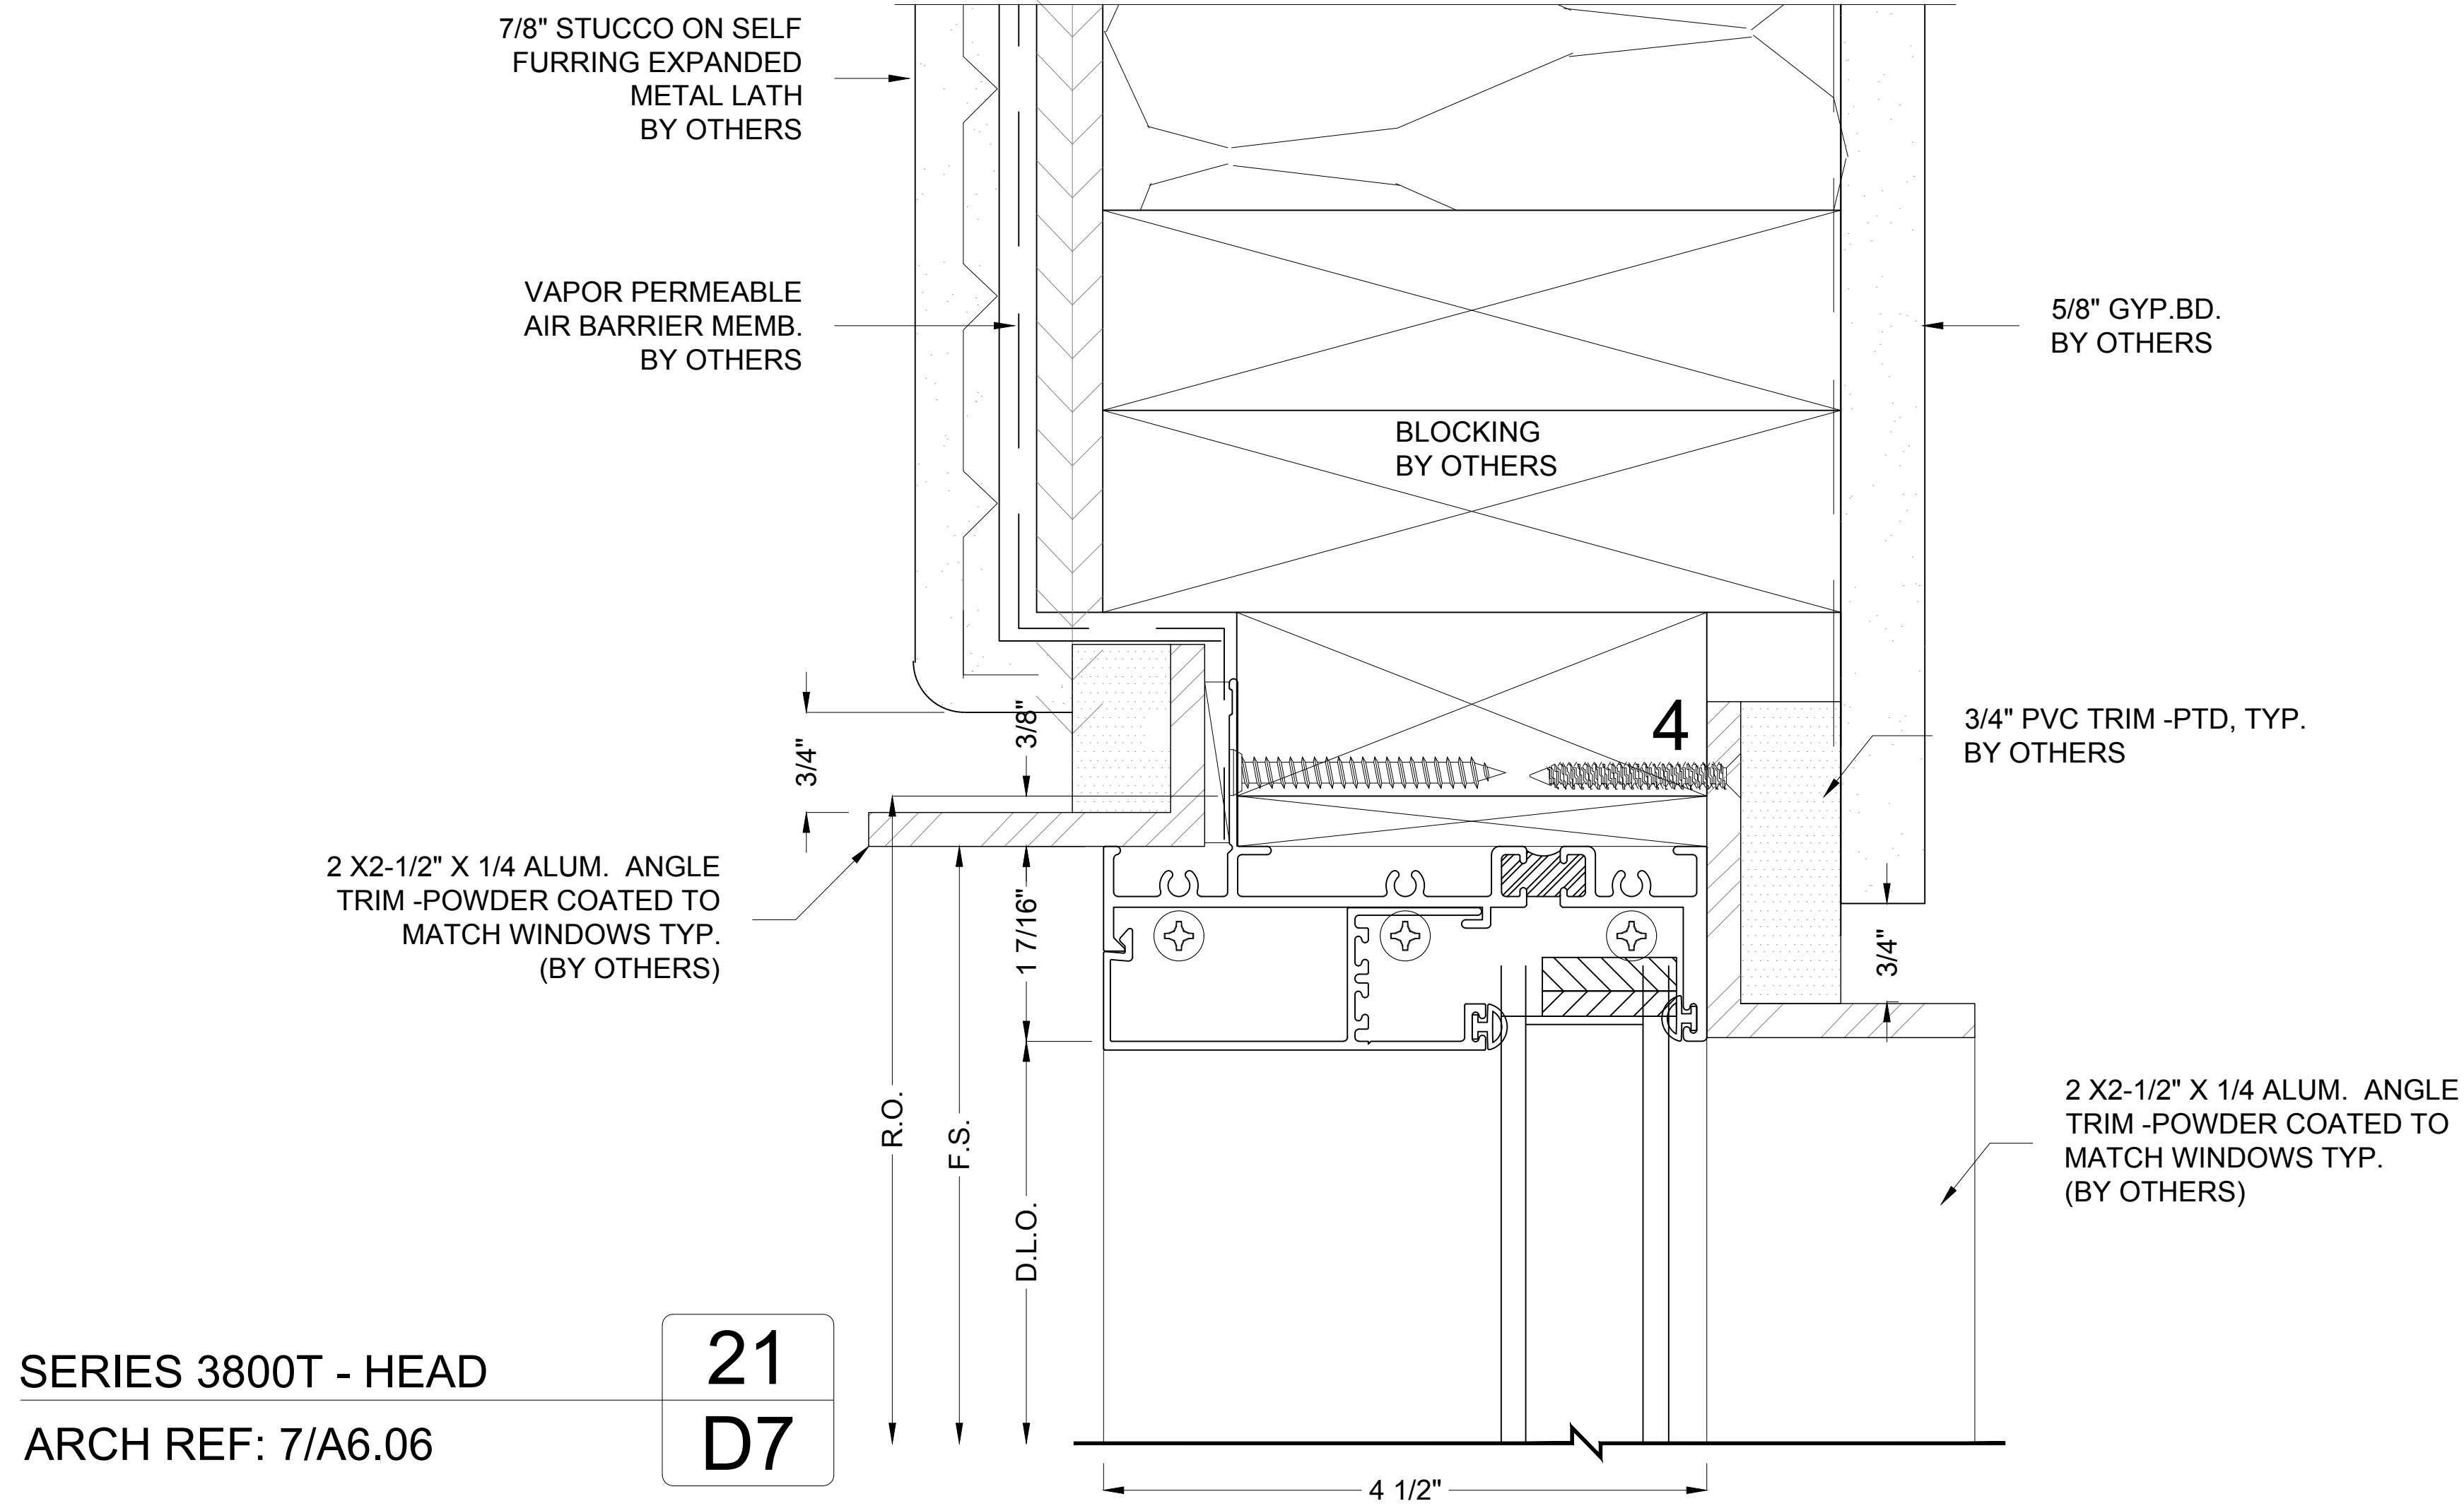

CKD BY	-	-	-	-	-	-	-
REV. BY	-	-	-	-	-	-	-
ISSUE DATE	-	-	-	-	-	-	-
REVISION BASED ON	-	-	-	-	-	-	-
REV #	-	-	-	-	-	-	-

ARCHITECT:

GENERAL CONTRACTOR:


DATE:

PROJECT NAME:

JOB ADDRESS:


SHEET DESCRIPTION:

SHEET:

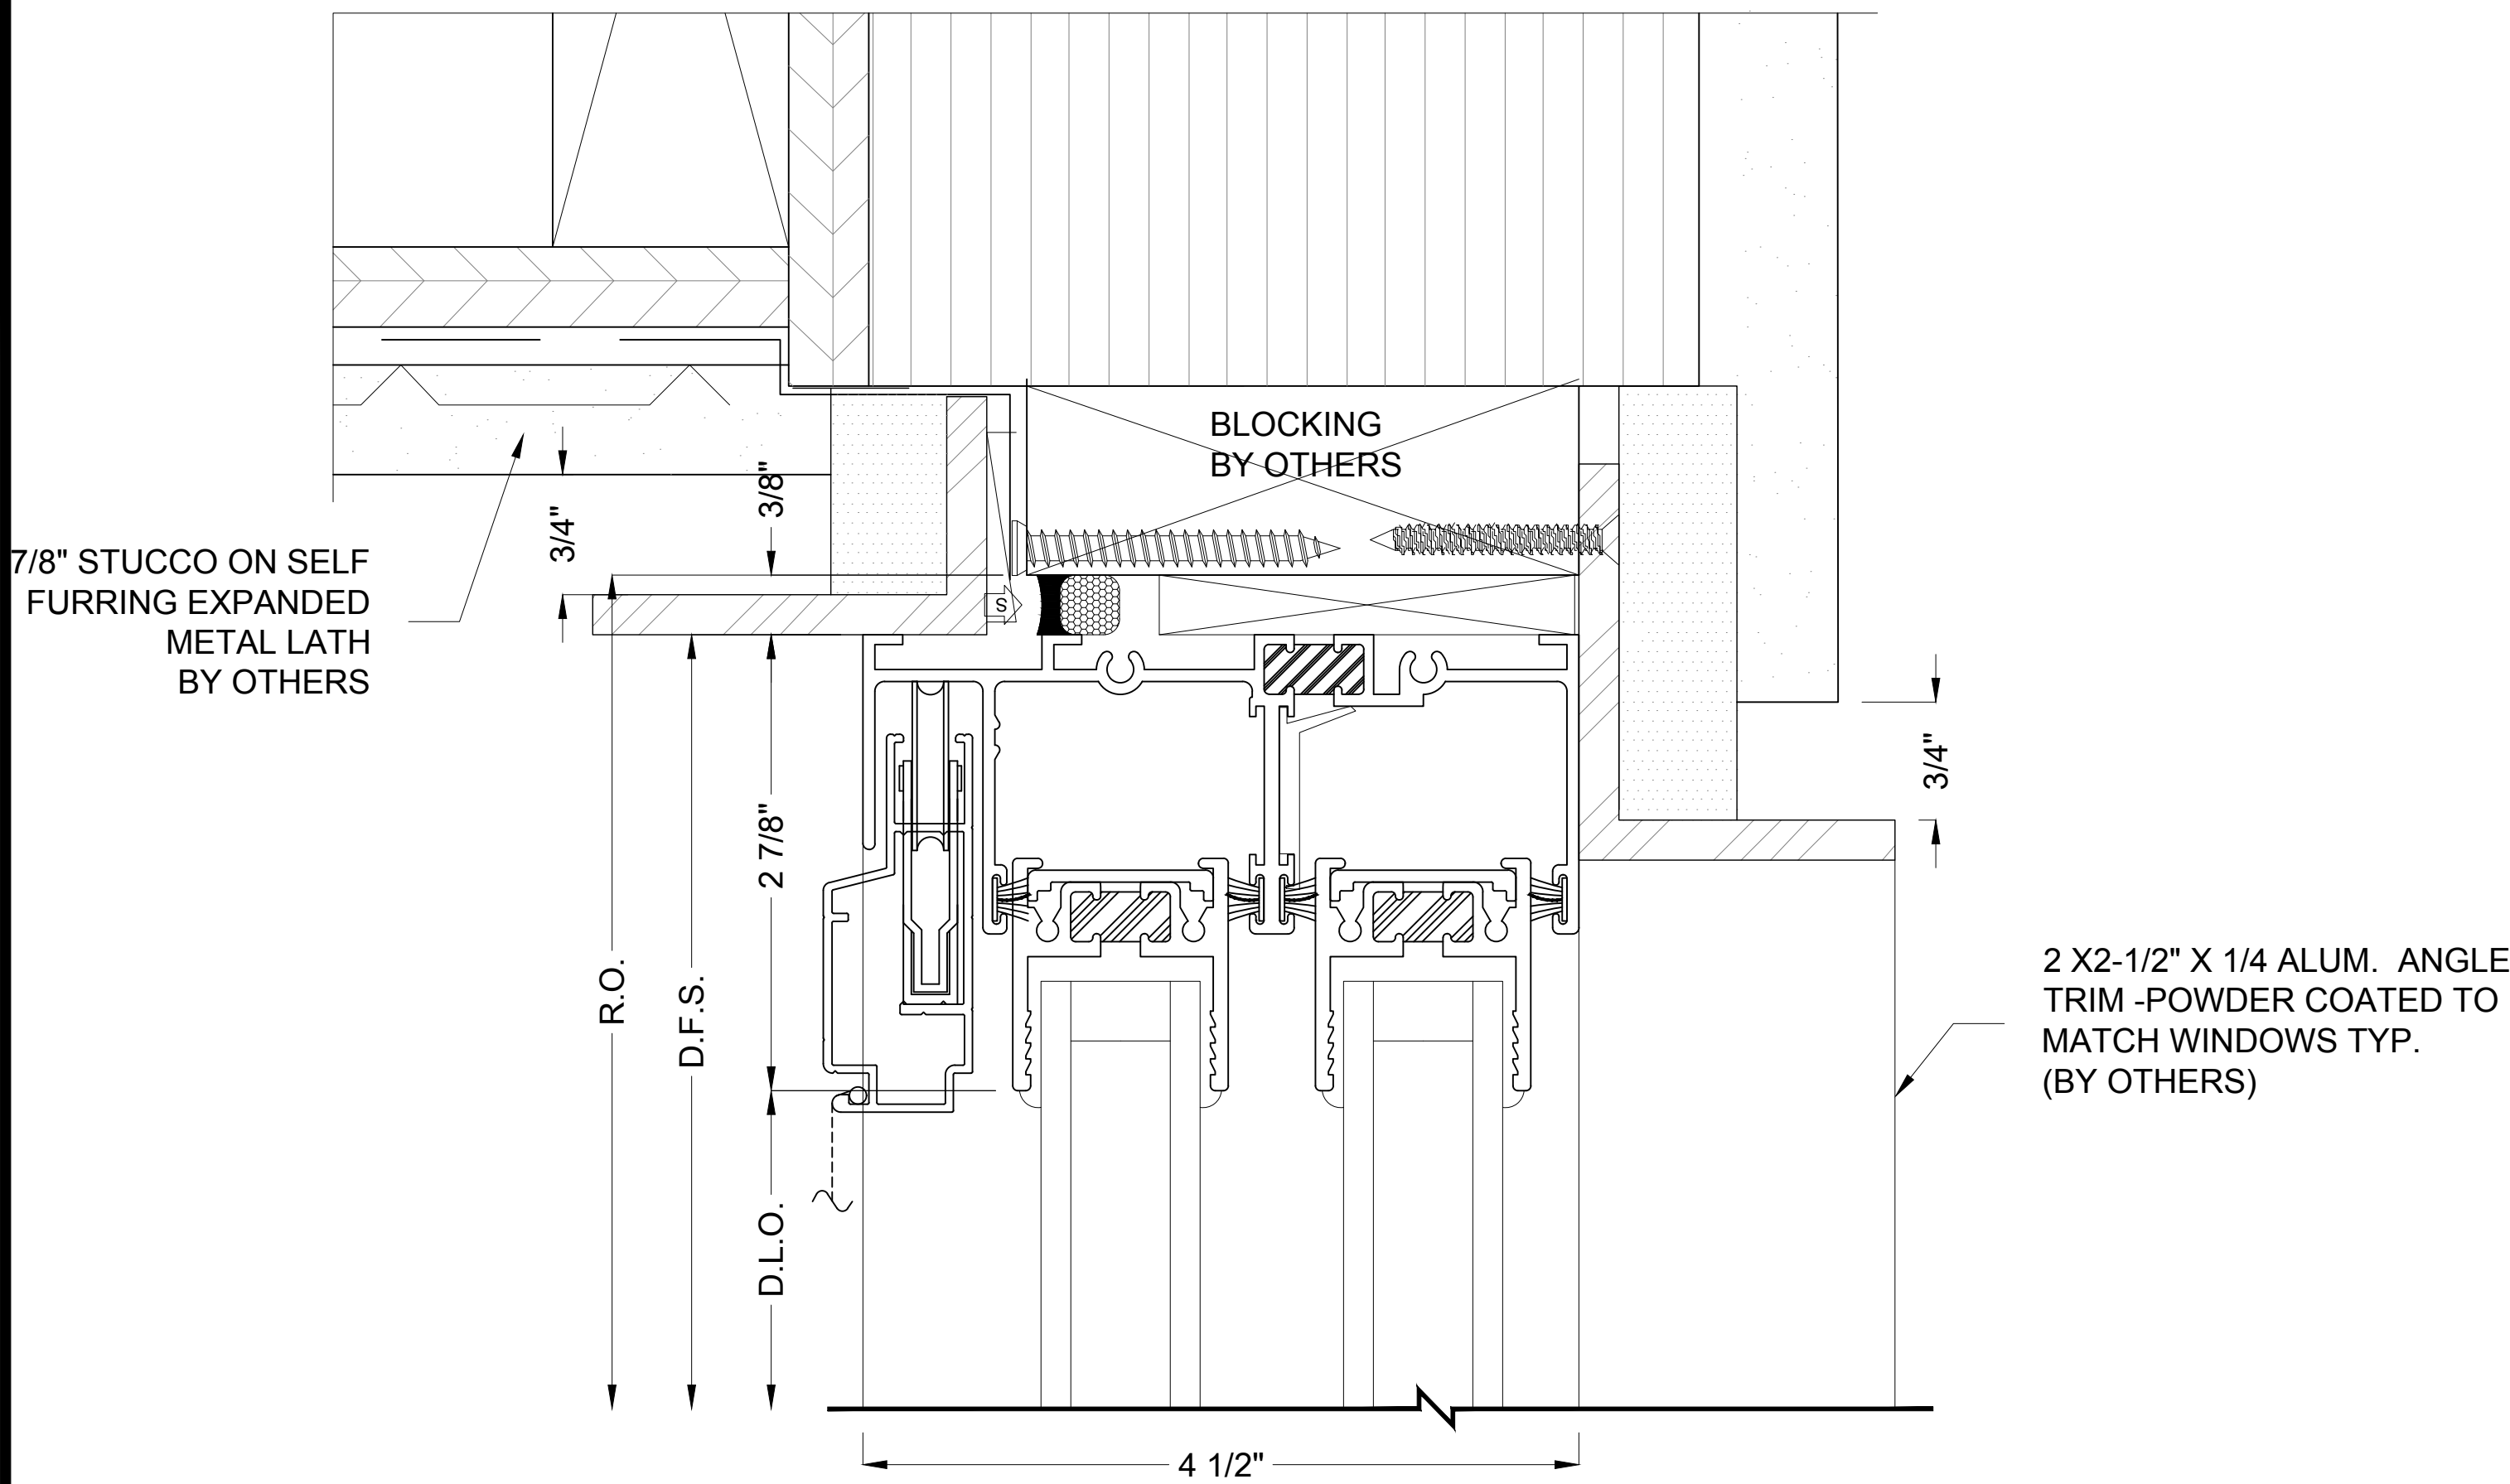


SERIES 3000T - HEAD
ARCH REF: 7/A6.07

25
D8

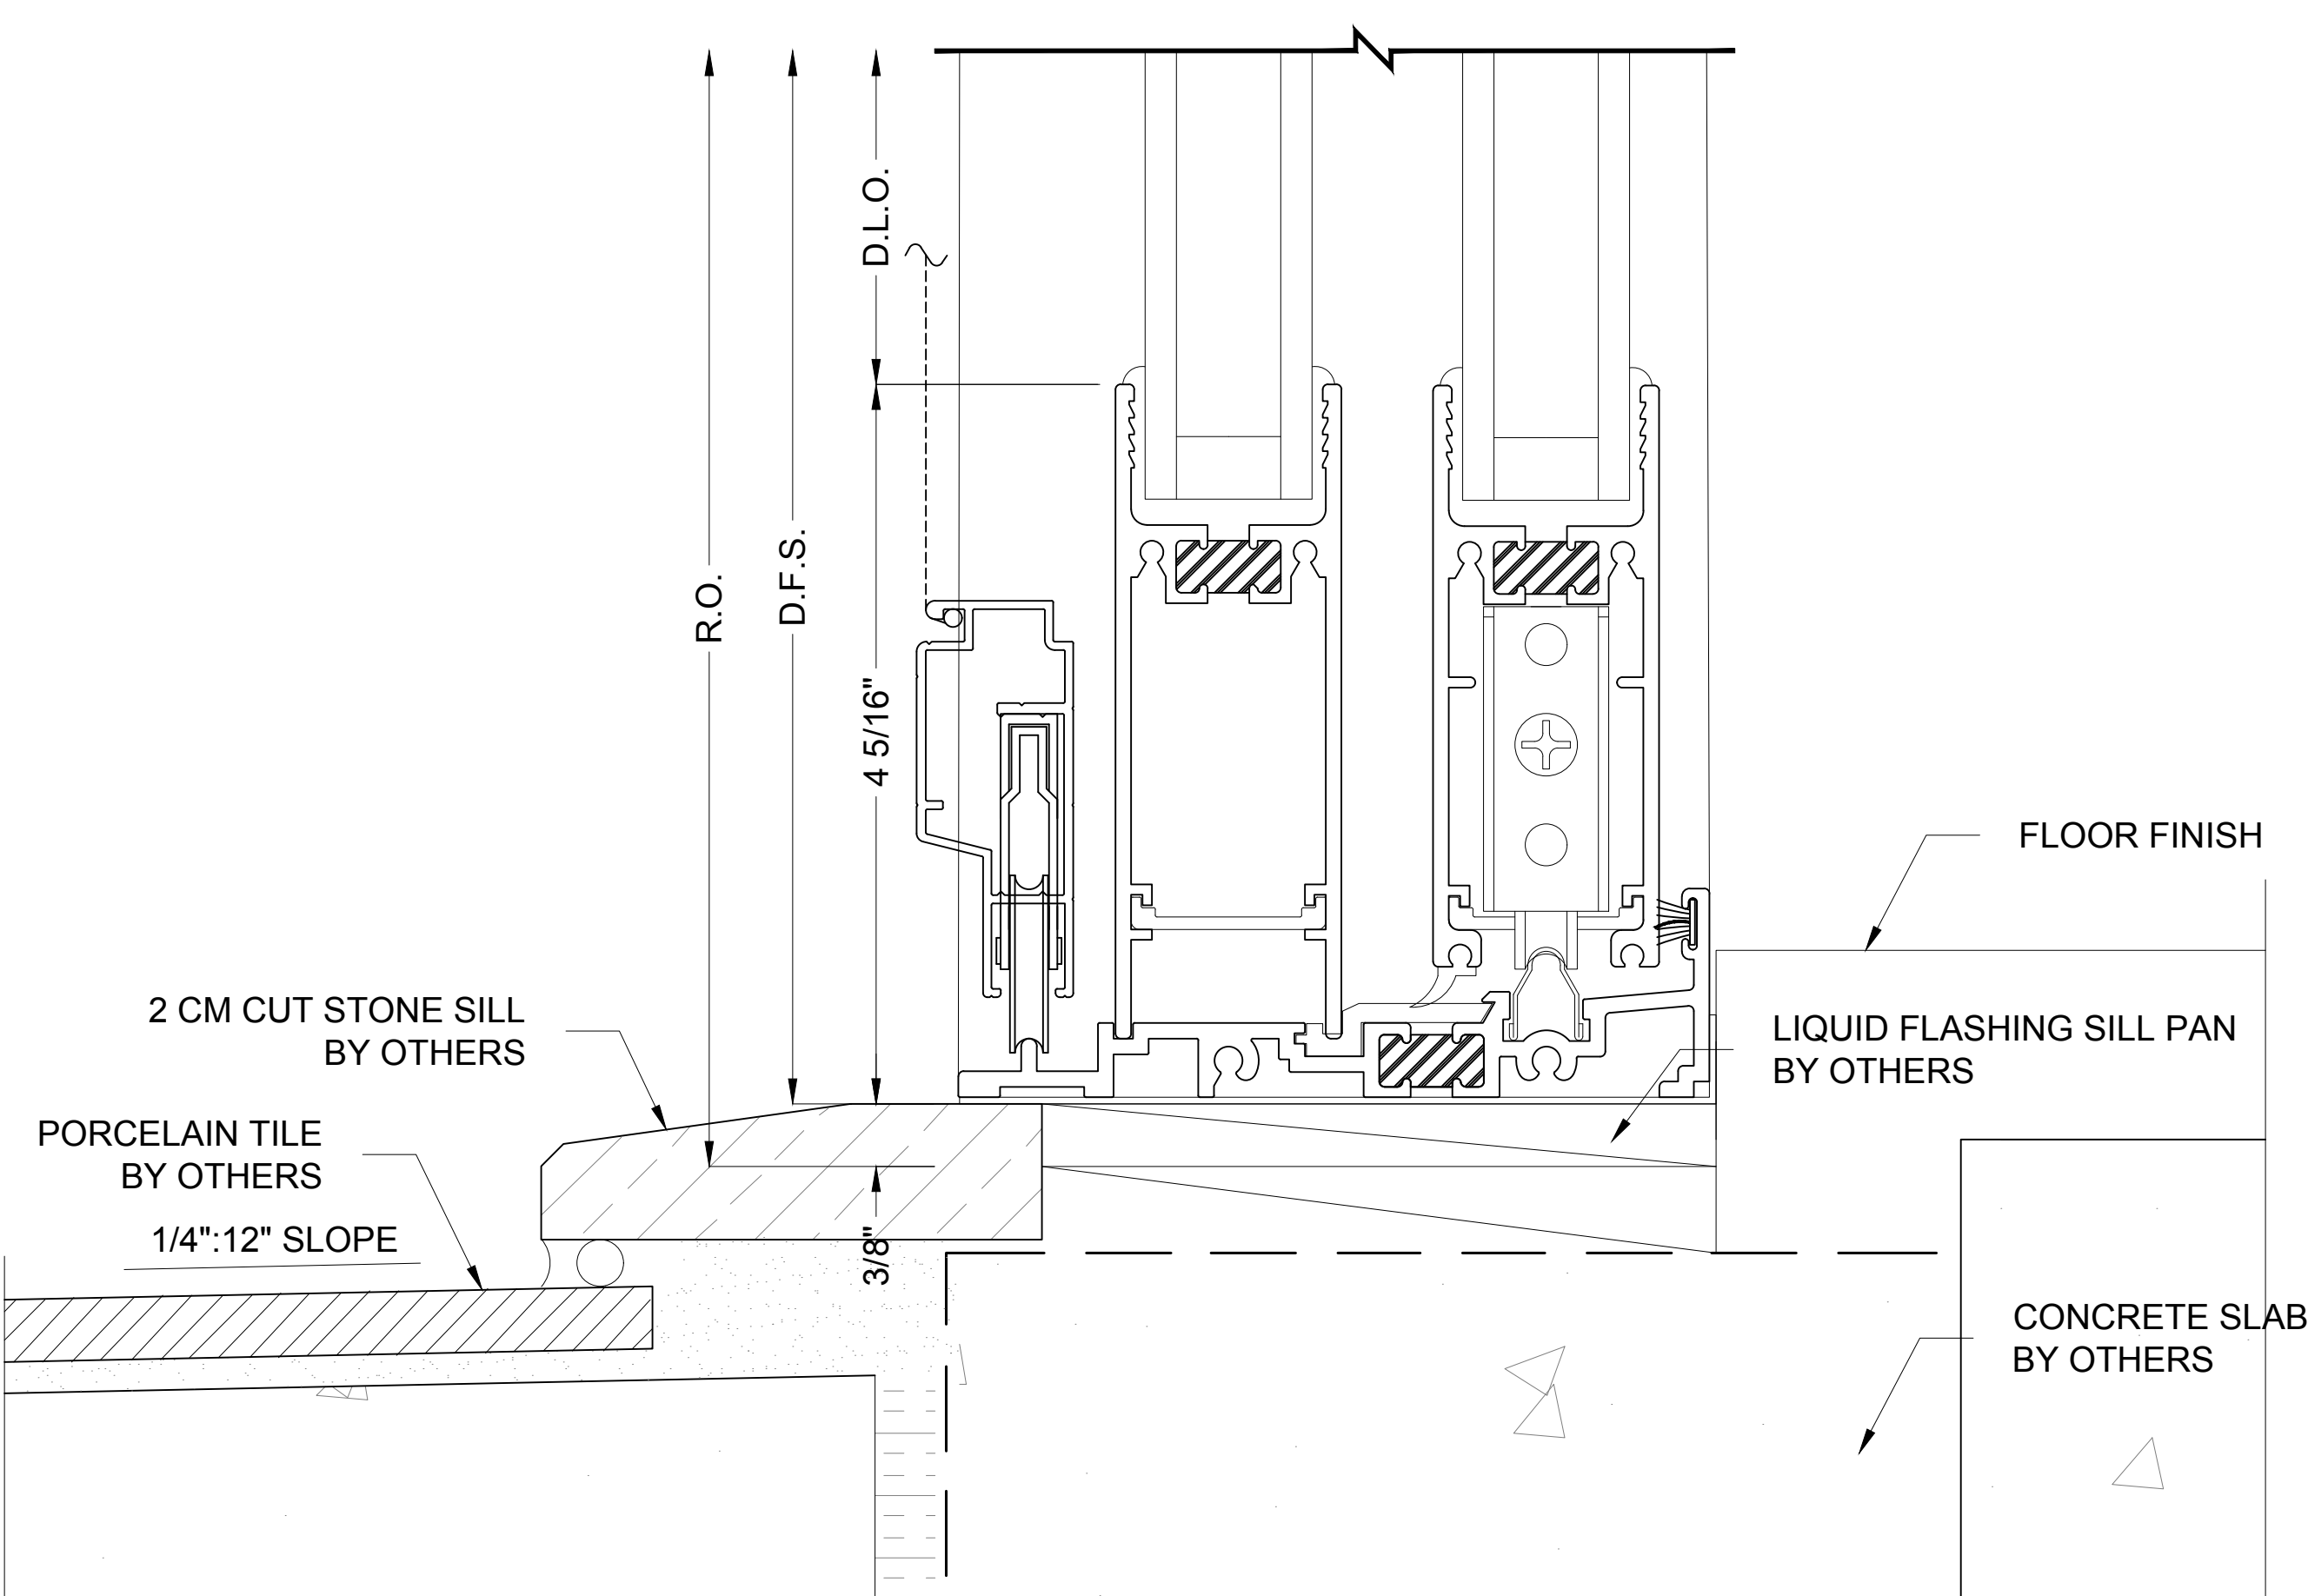


SERIES 3000T - SILL
ARCH REF: 9/A6.07

26
D8

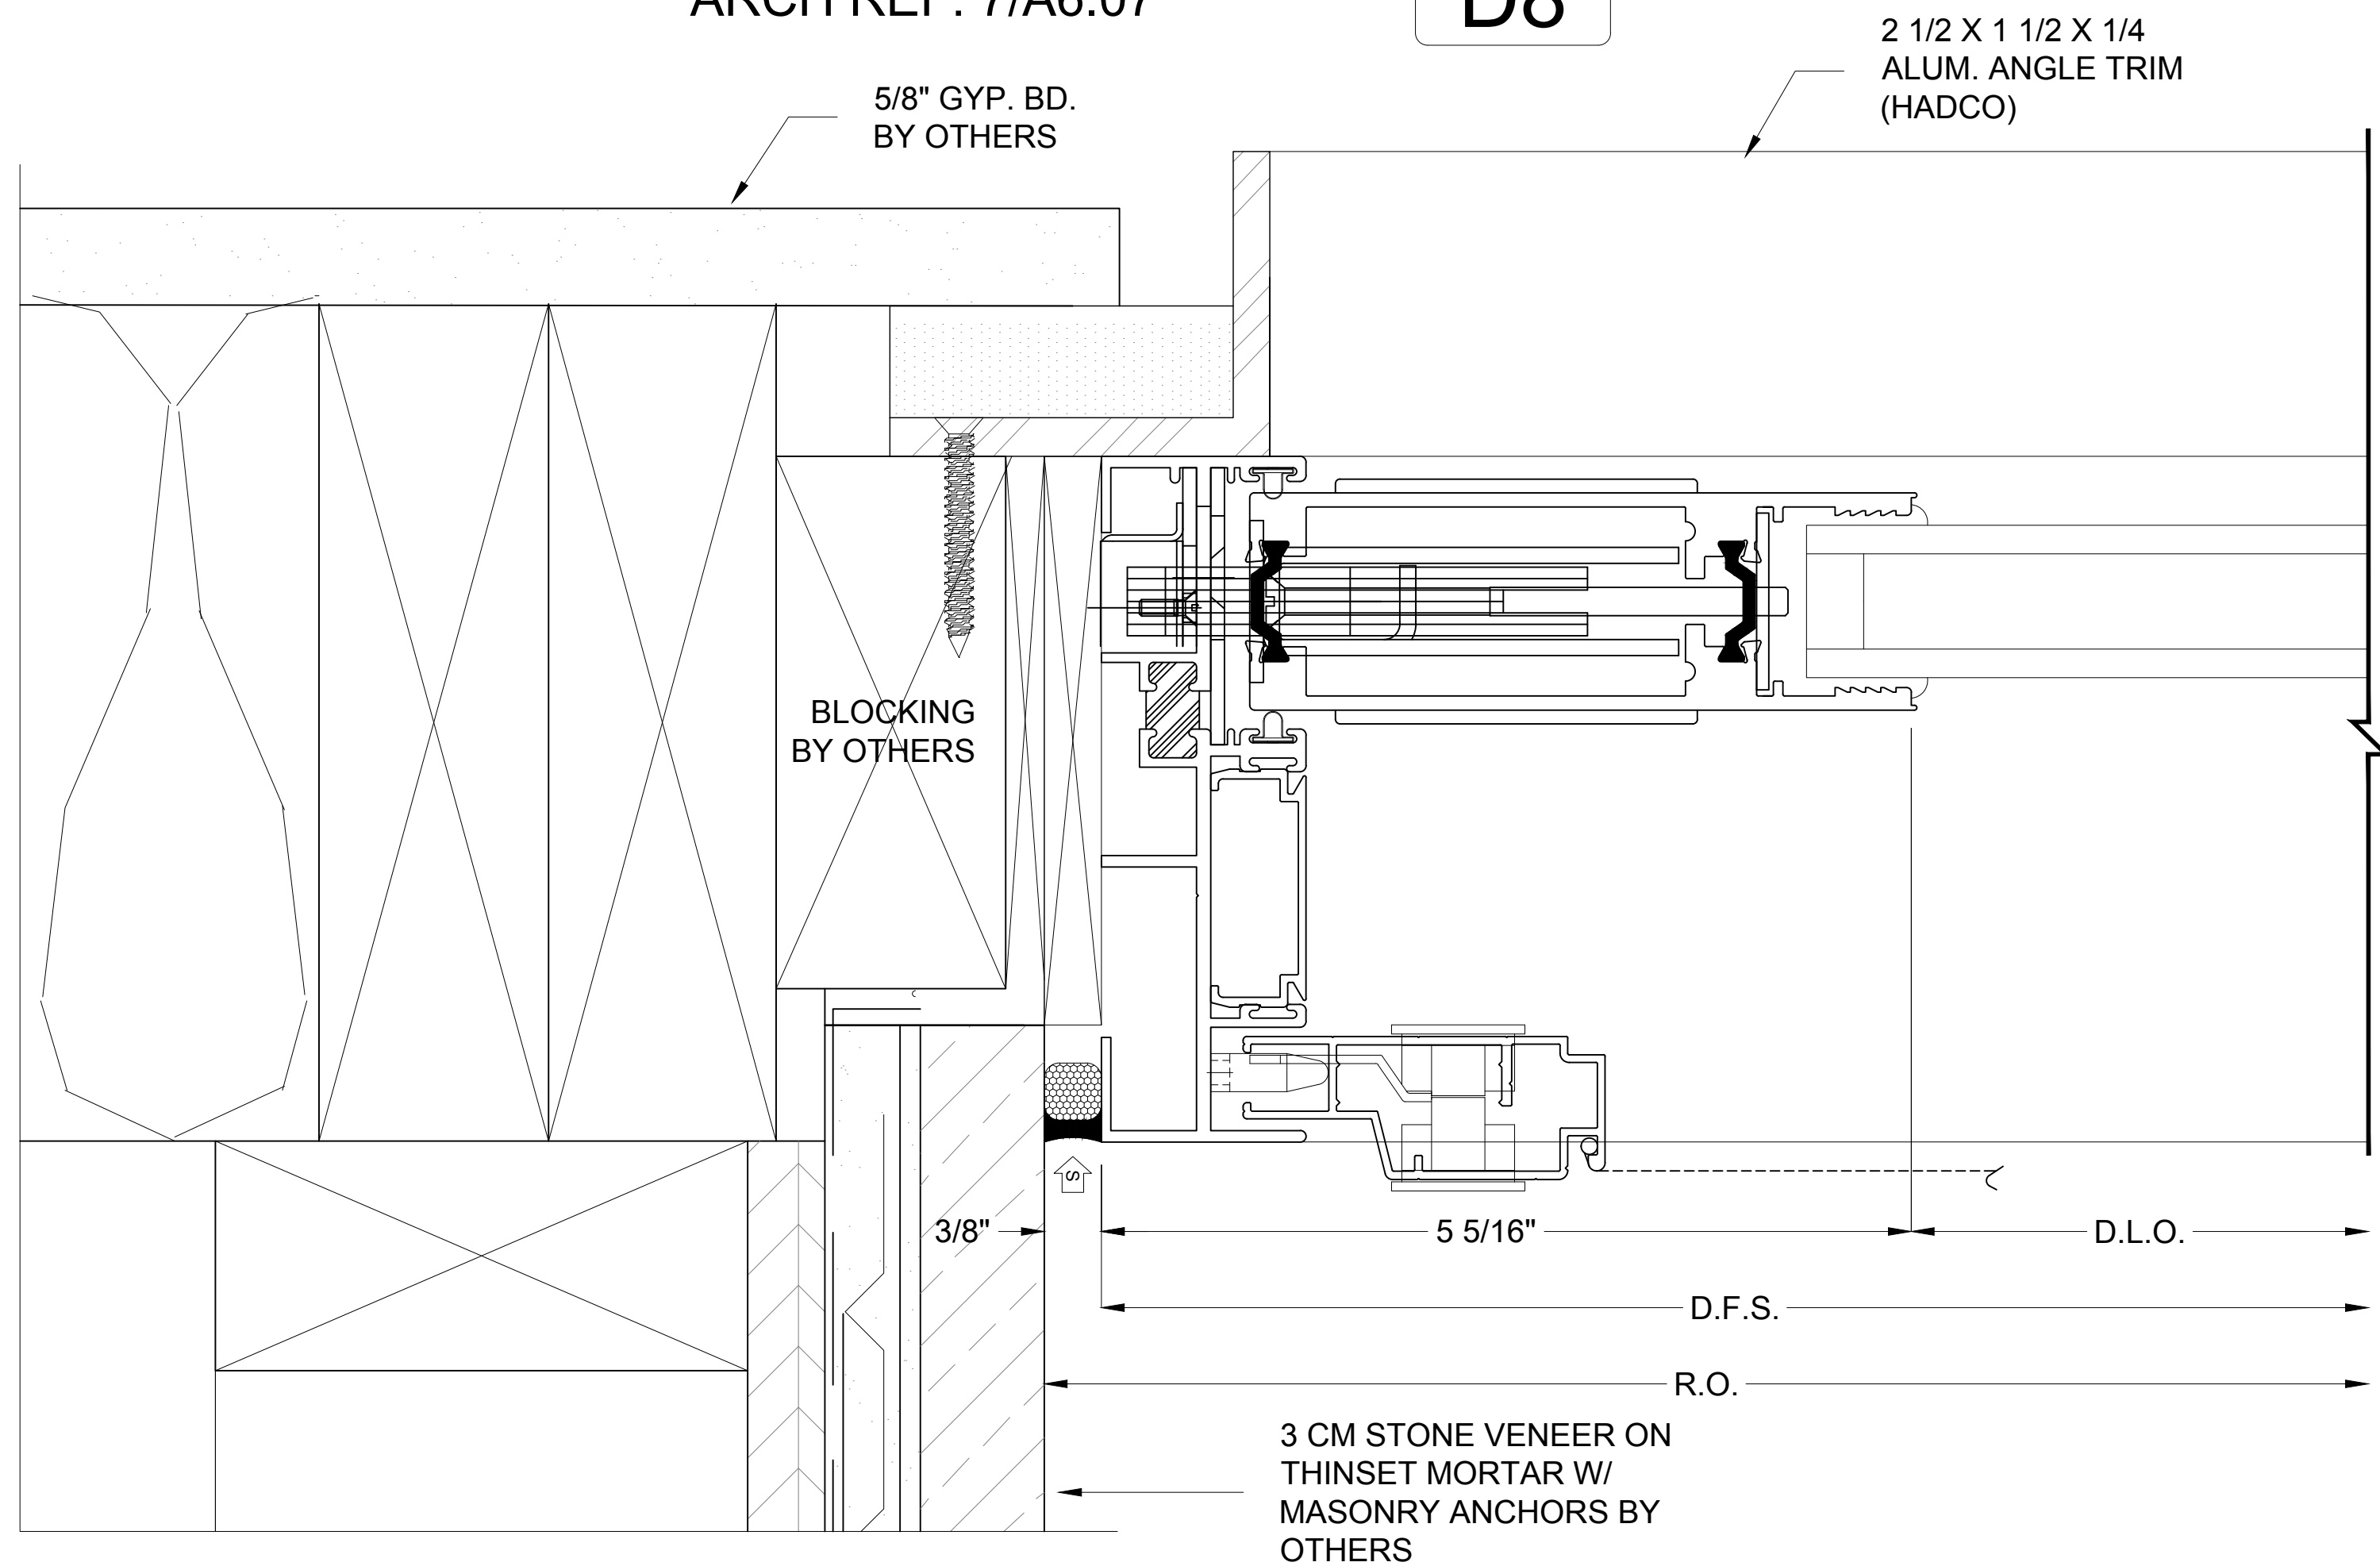

SERIES 3000T - JAMB
ARCH REF: 8/A6.06

27
D8

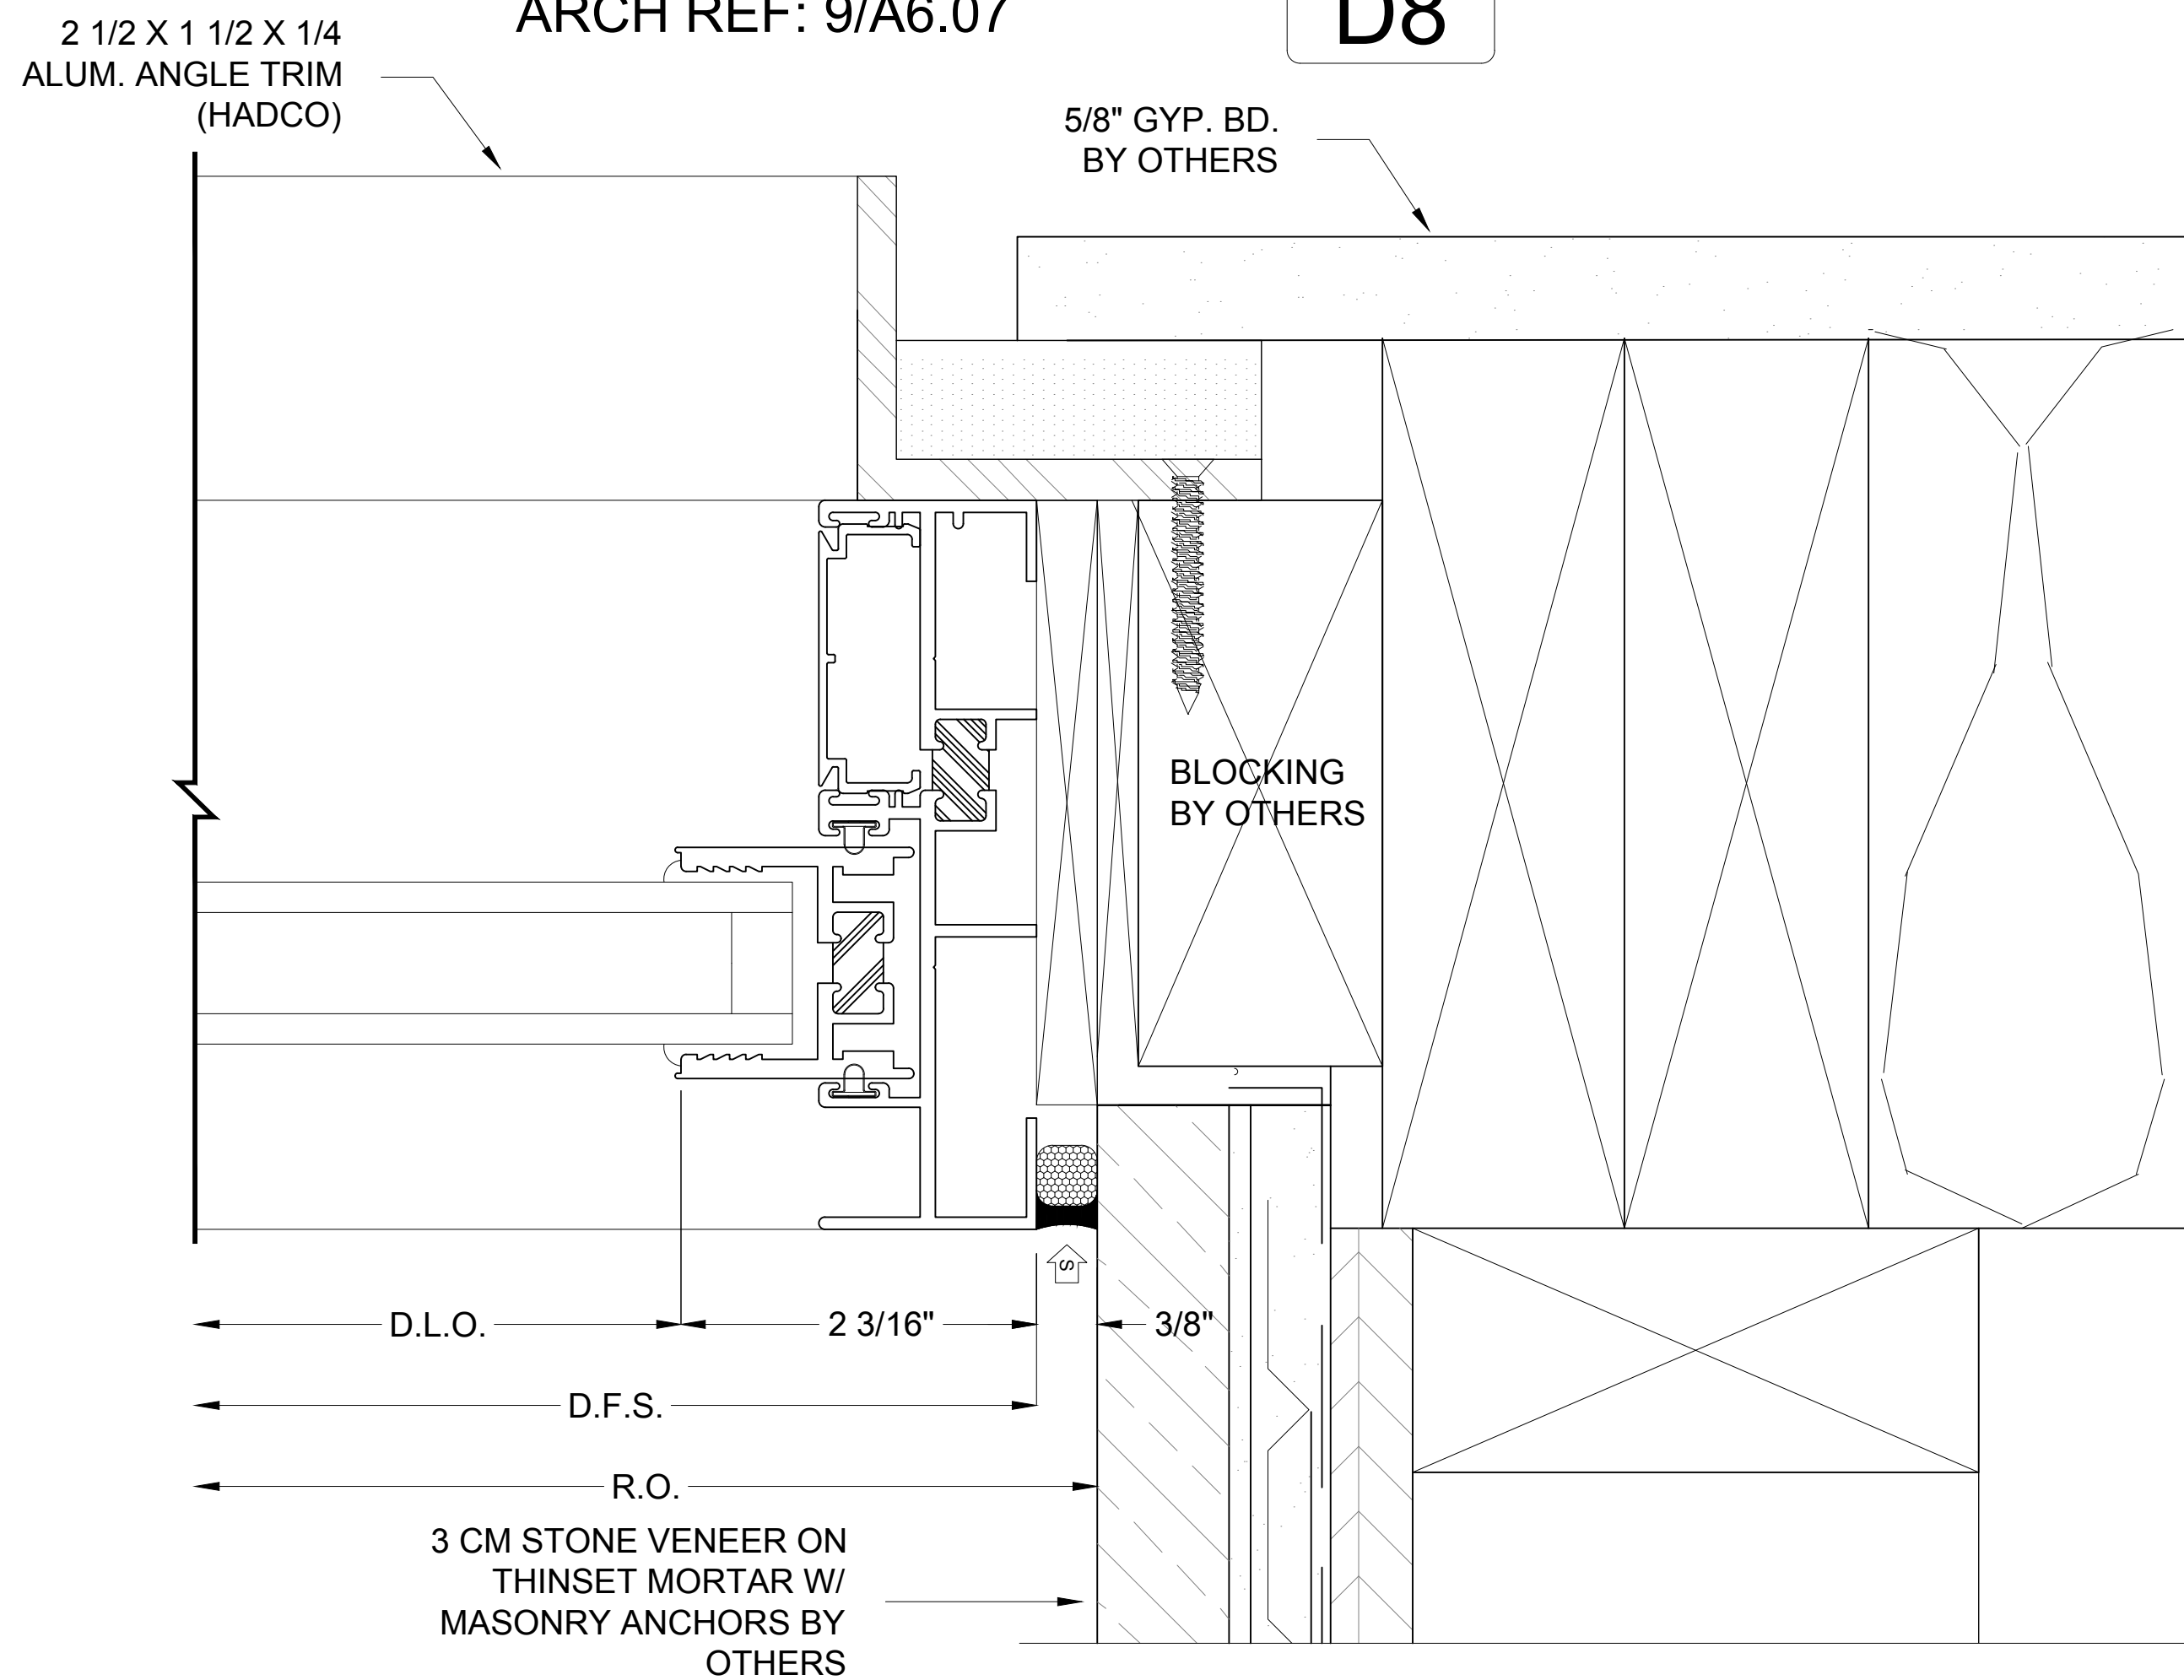

SERIES 3000T - JAMB
ARCH REF: 8/A6.06

28
D8

CKD BY	-	-	-	-	-	-	-
REV. BY	-	-	-	-	-	-	-
ISSUE DATE	-	-	-	-	-	-	-
REVISION BASED ON	-	-	-	-	-	-	-
REV #	-	-	-	-	-	-	-

ARCHITECT:

GENERAL CONTRACTOR:


DATE:

PROJECT NAME:


JOB ADDRESS:

SHEET DESCRIPTION:

SHEET:

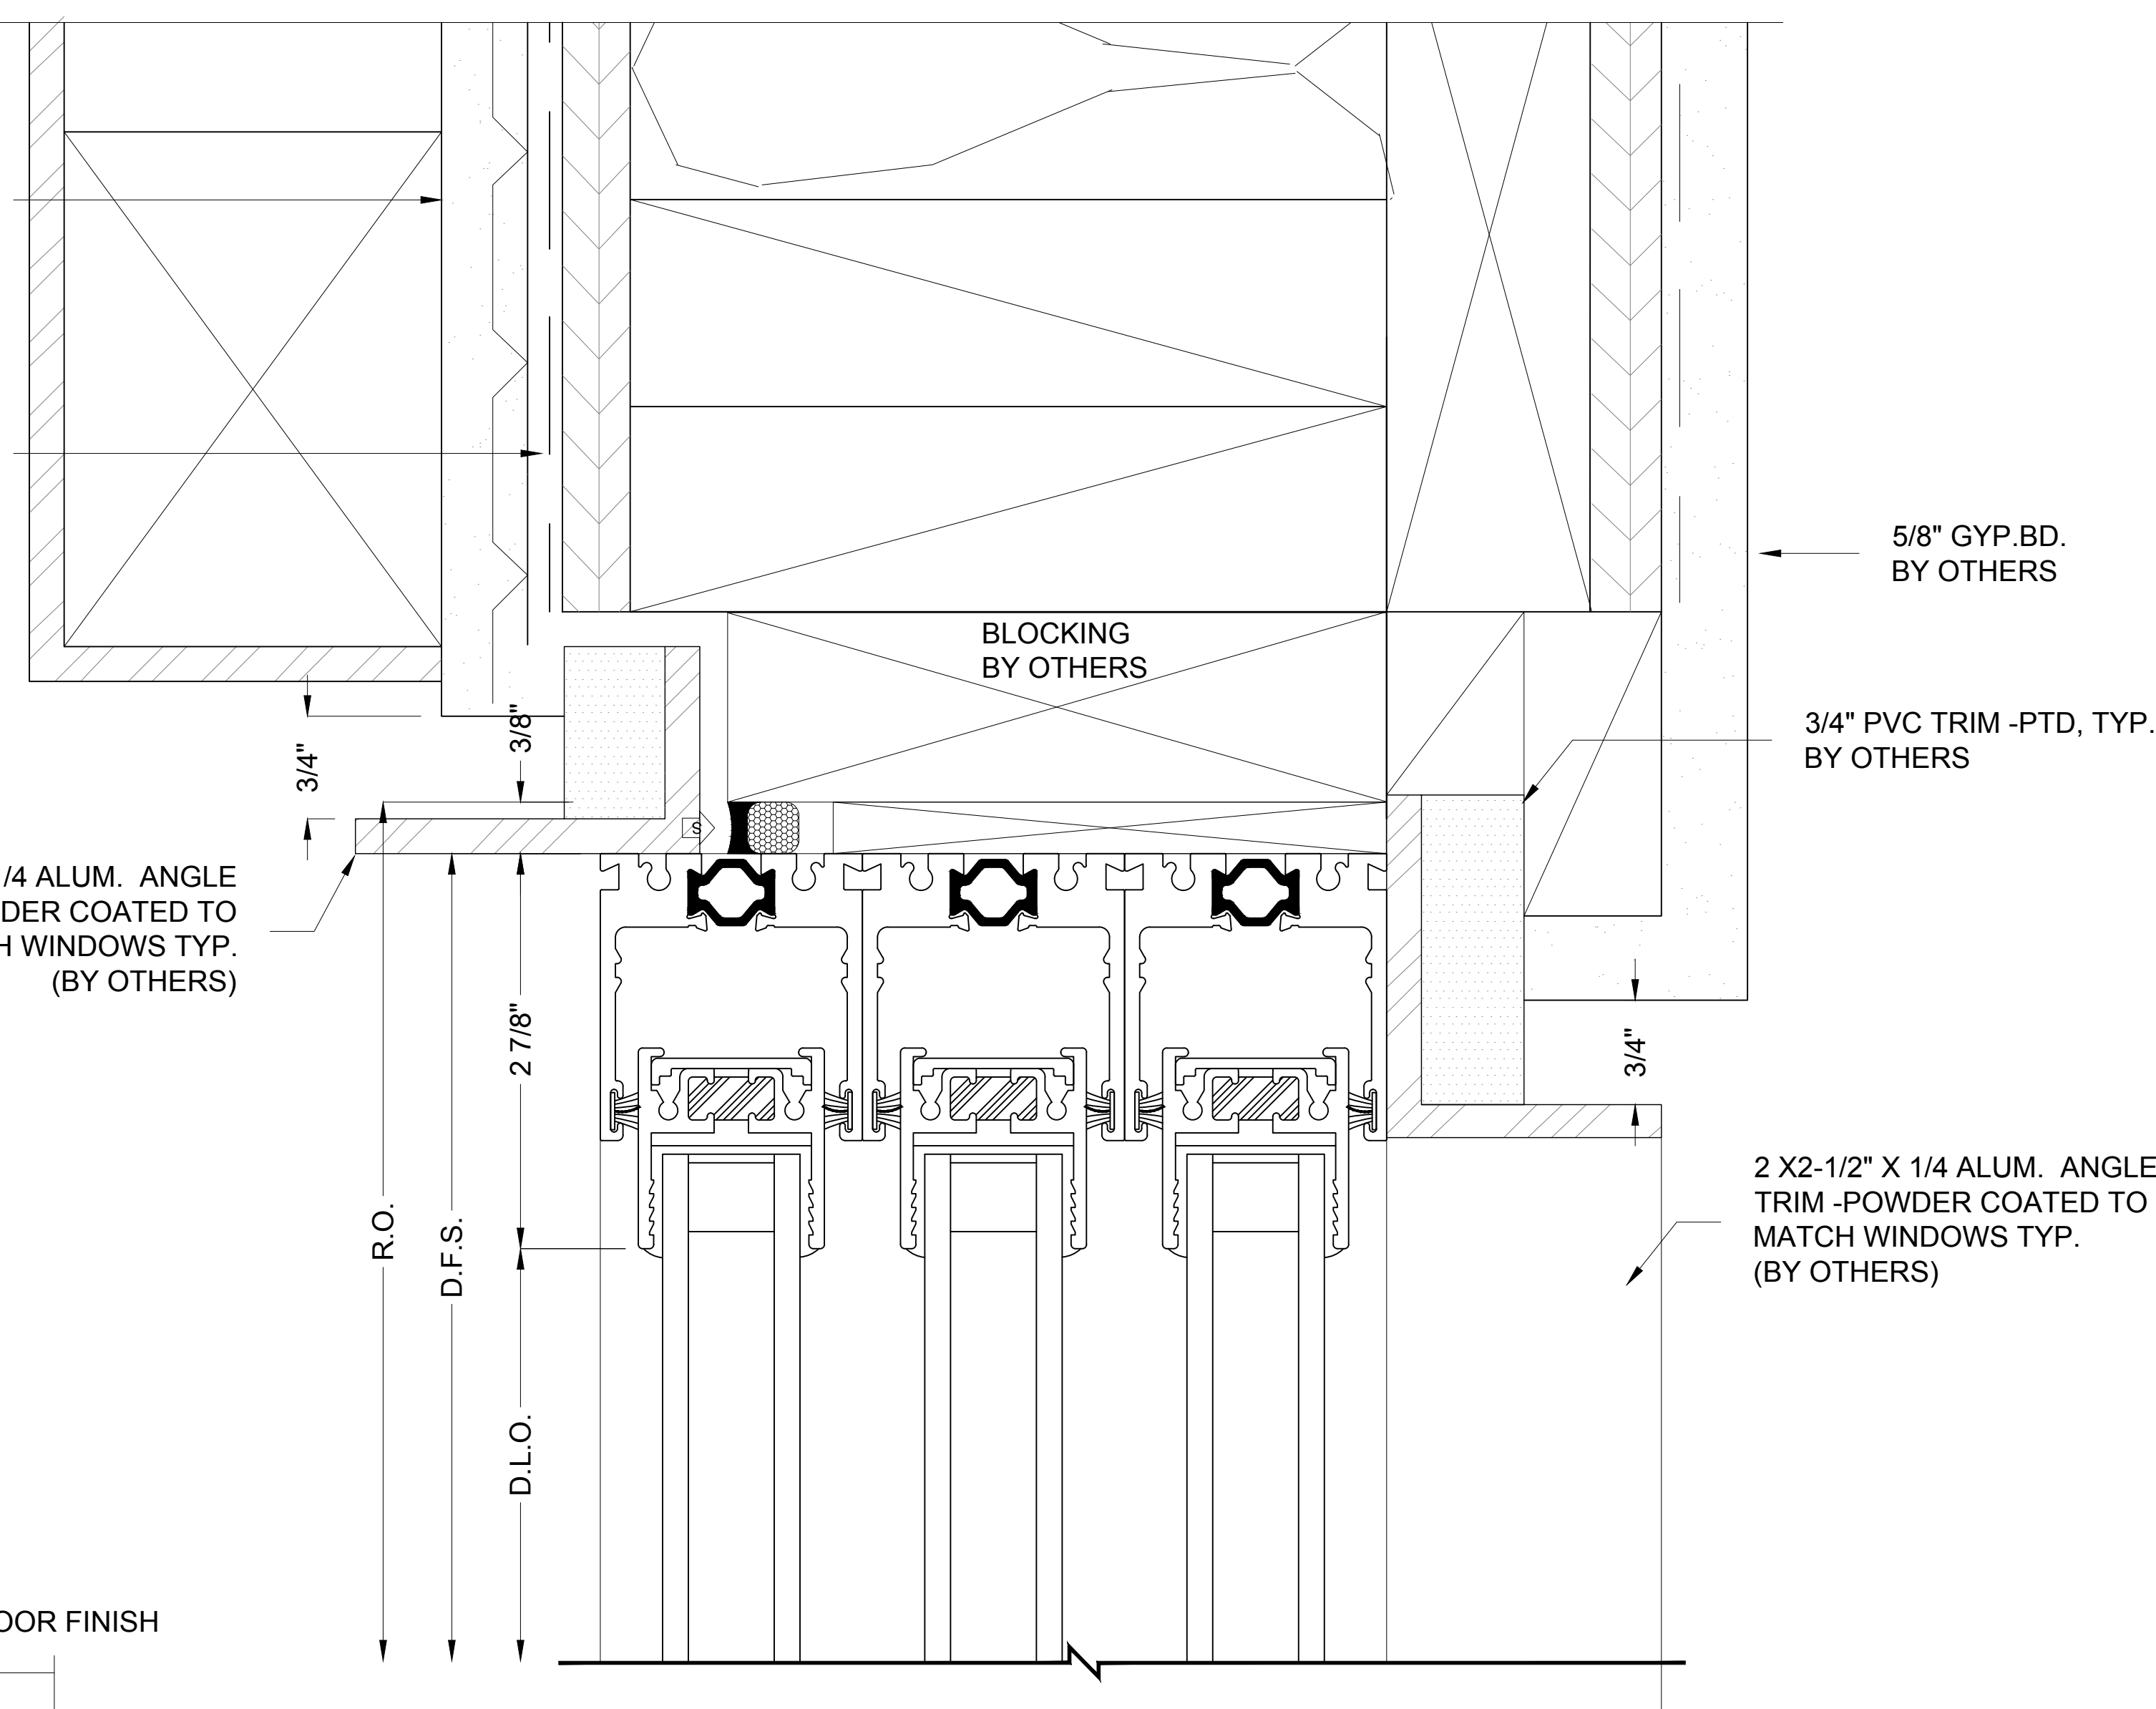

30
D9

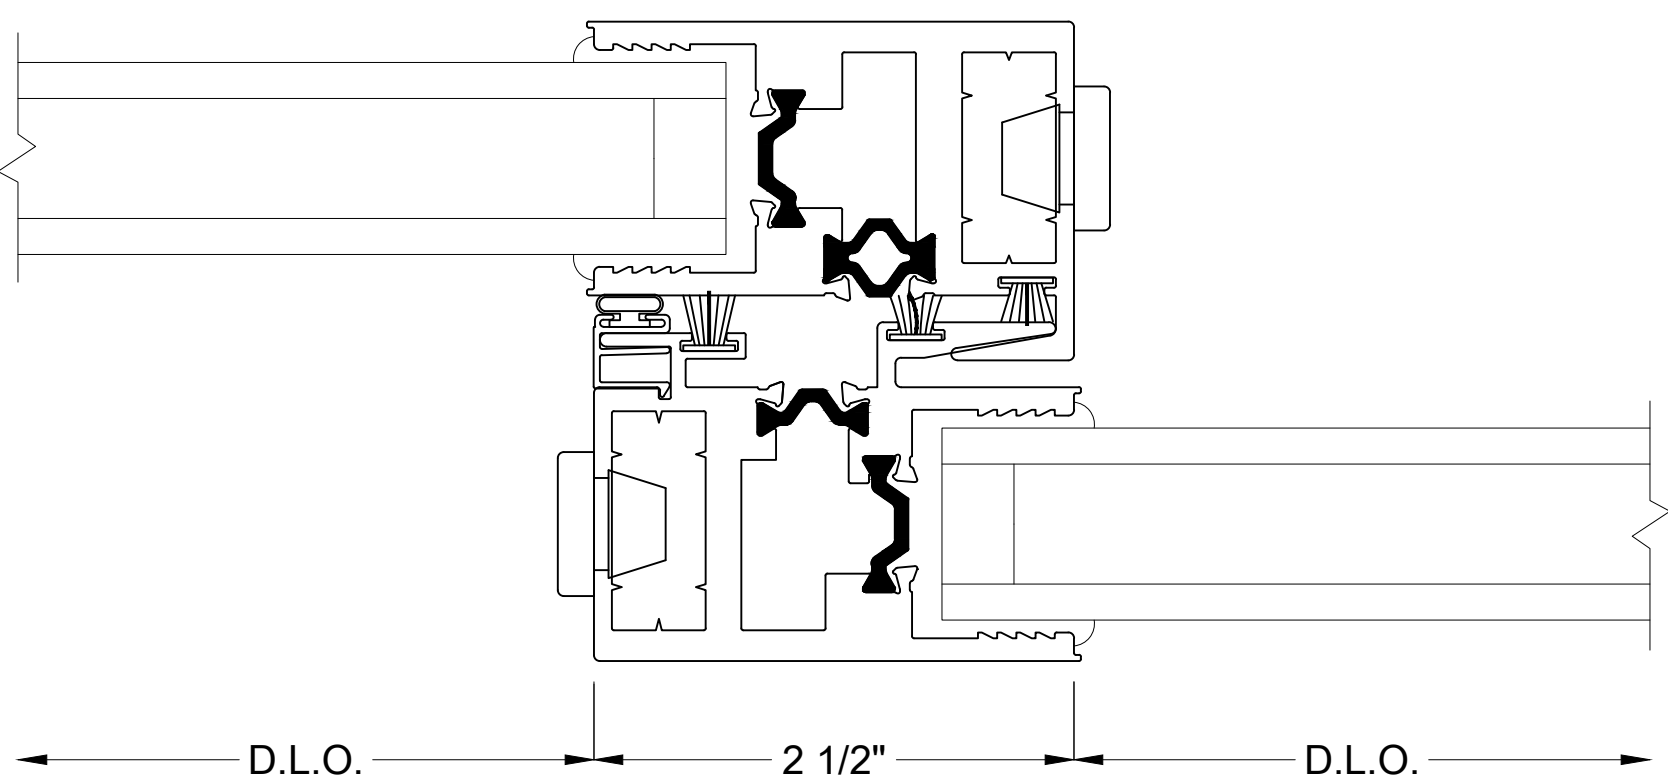

29
D9

REV #	REVISION BASED ON								ISSUE DATE	REV. BY	CKD BY
1											
2											
3											
4											
5											
6											

ARCHITECT:

GENERAL CONTRACTOR:


DATE:

PROJECT NAME:

JOB ADDRESS:

SHEET DESCRIPTION:

SHEET:

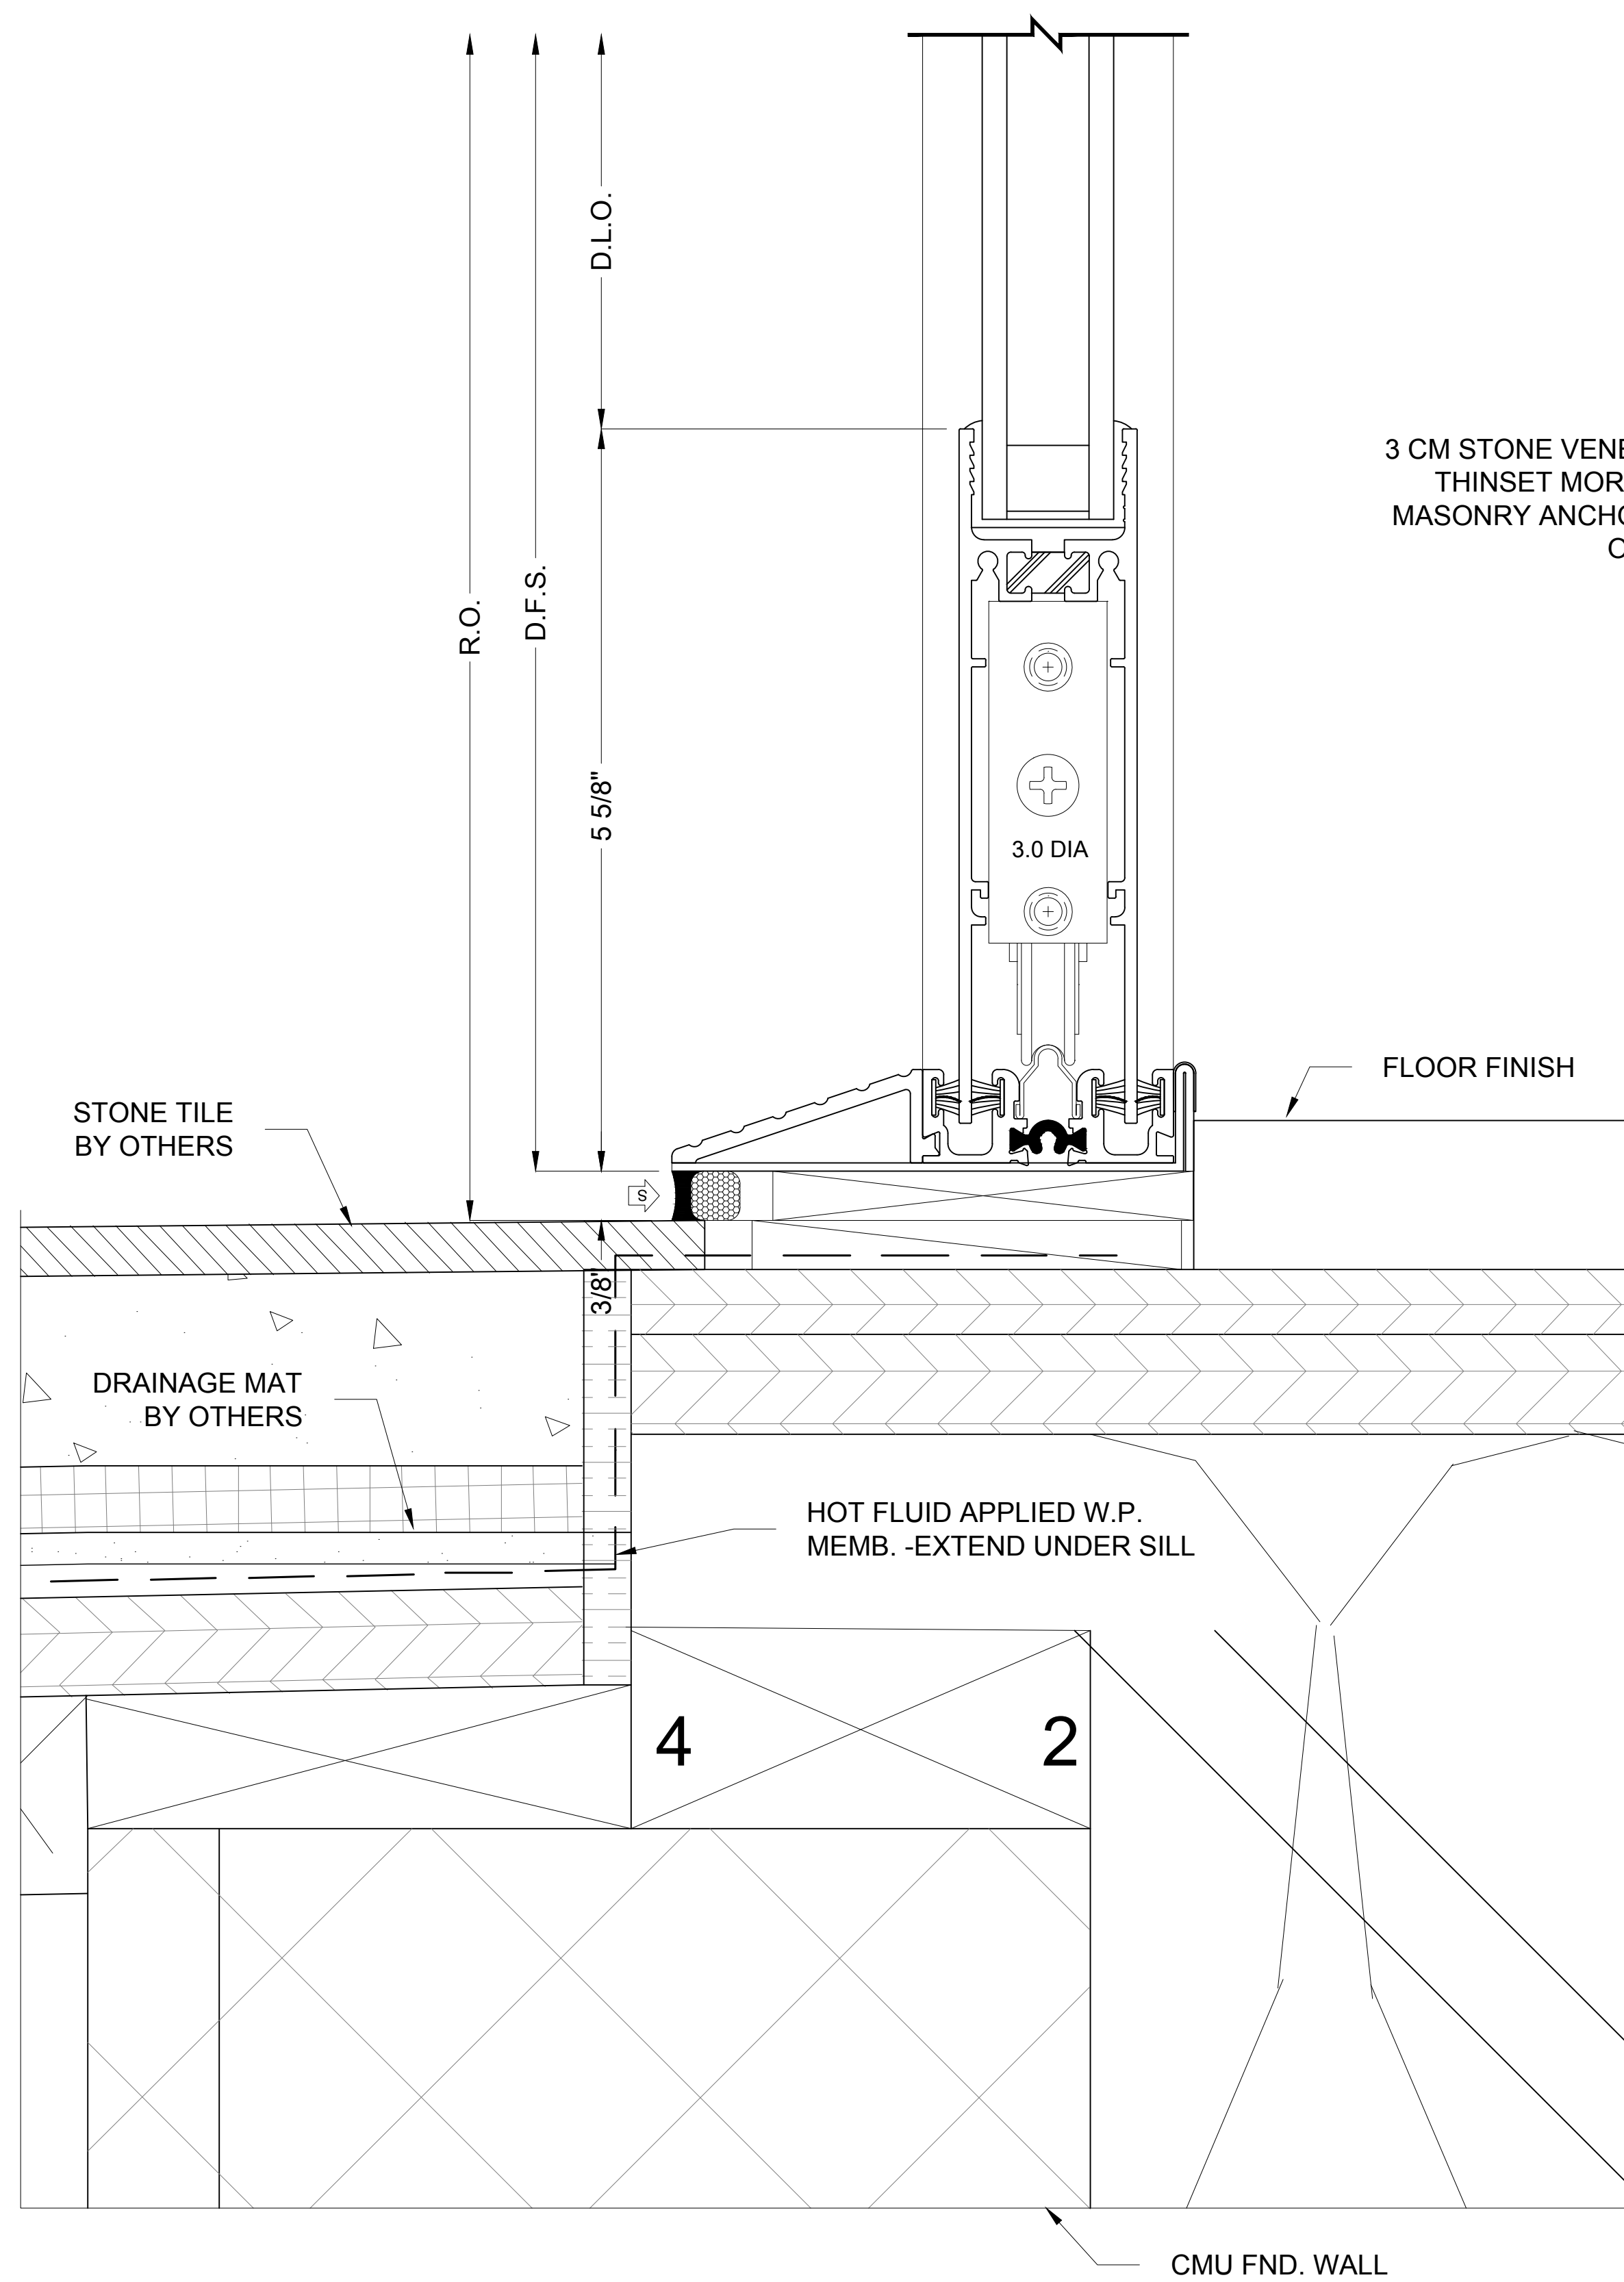


SERIES 3070T - SILL
ARCH REF: 3/A6.08

38
D12

3 CM STONE VENEER ON
THINSET MORTAR W/
MASONRY ANCHORS BY
OTHERS

SERIES 3900T - BOTTOM
RAIL
ARCH REF: 6/A6.07

40
D12

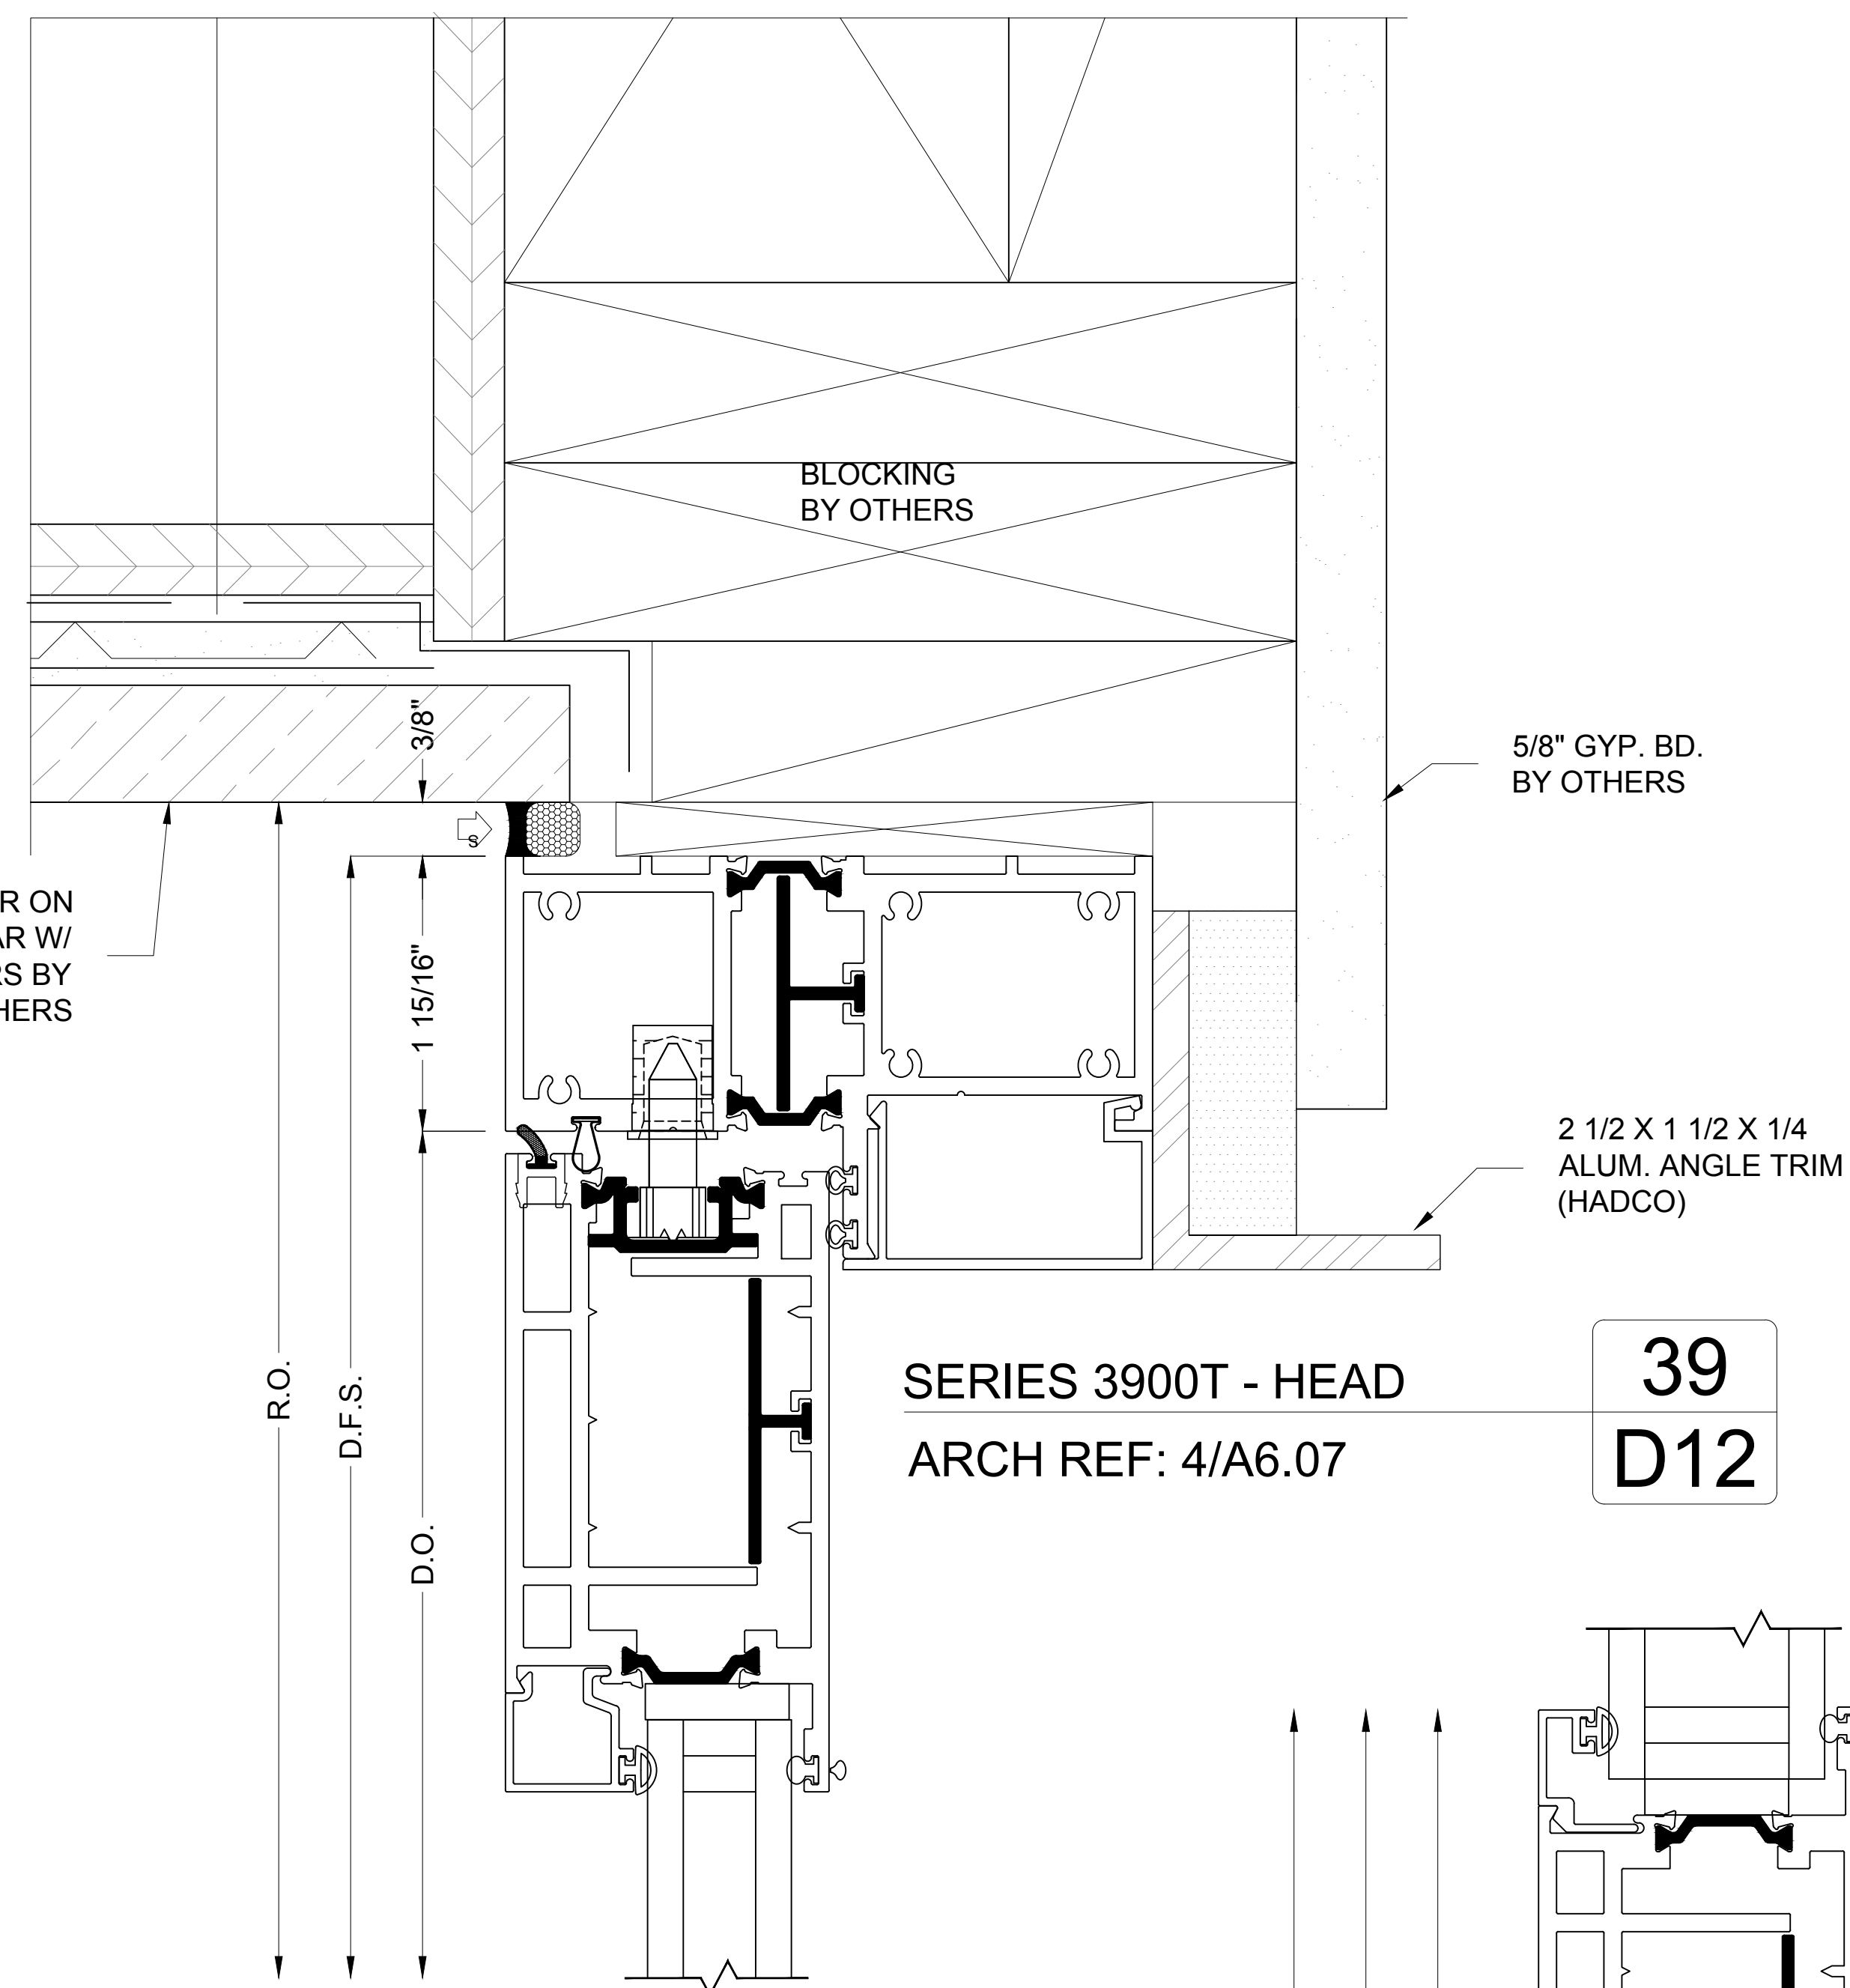


SERIES 3900T - HEAD
ARCH REF: 4/A6.07

39
D12

2 CM CUT STONE SILL ON MORTAR
SETTING BED BY OTHERS

PORCELAIN TILE
PER BY OTHERS

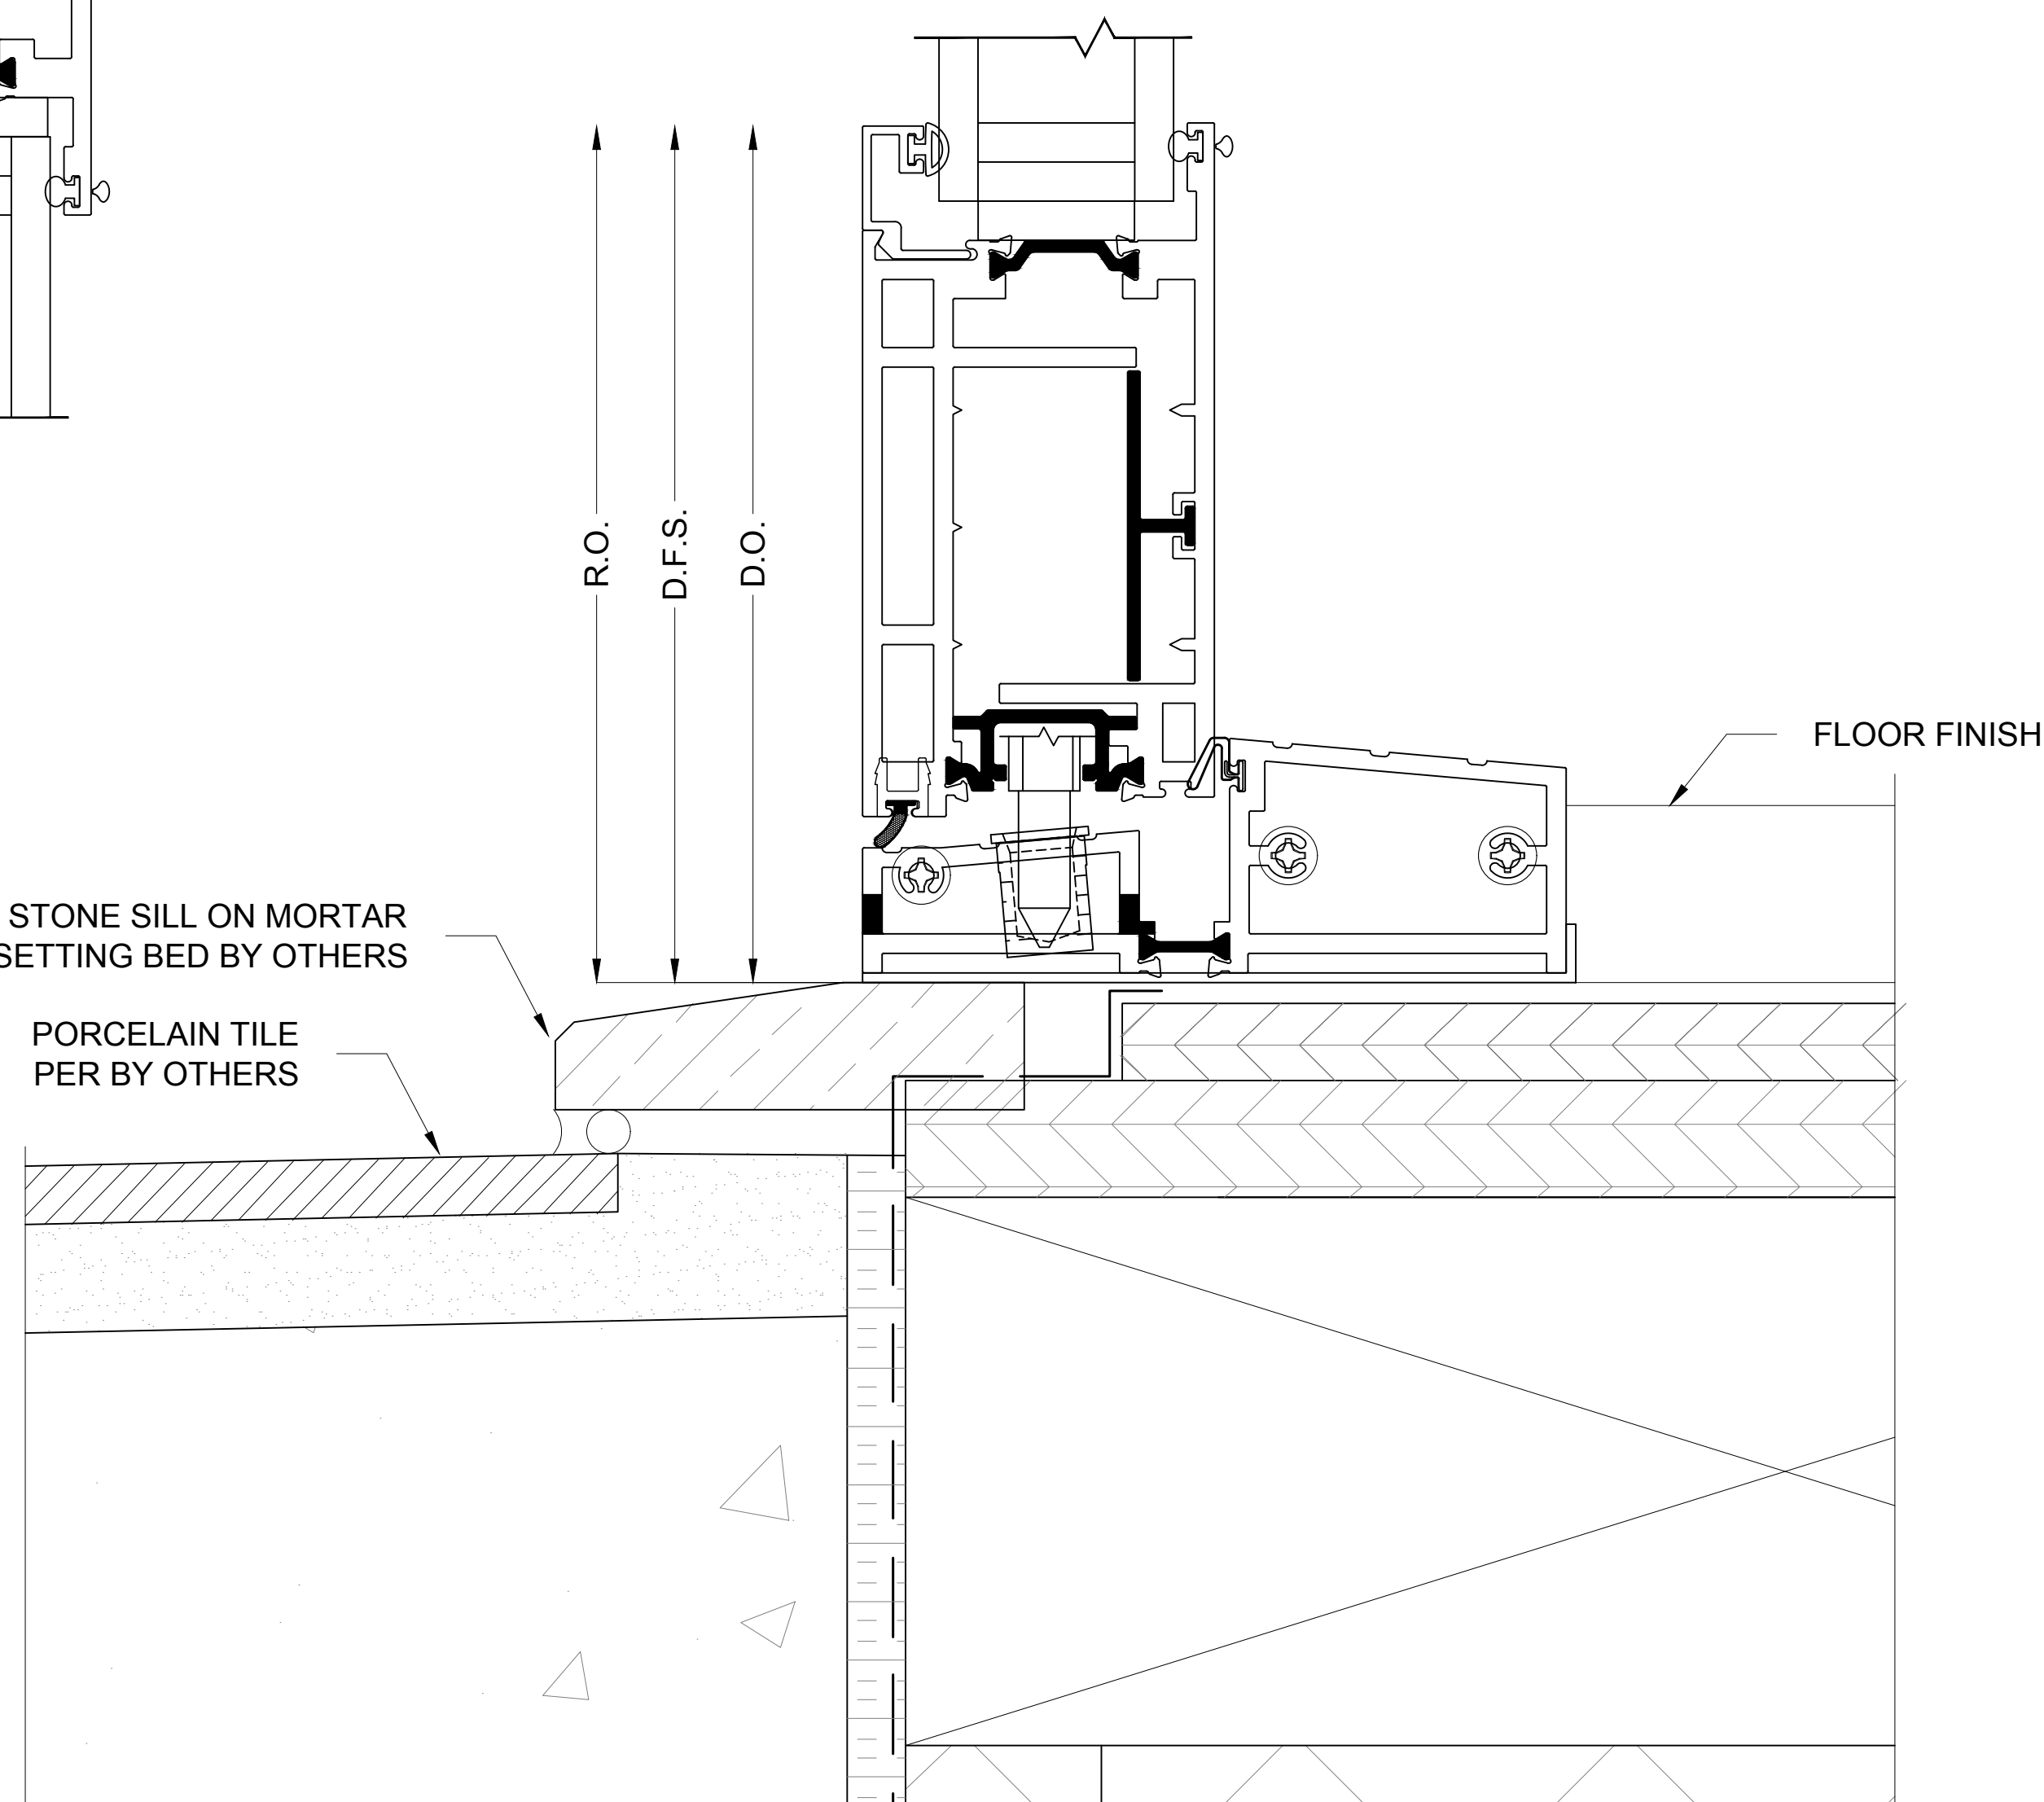

REV #	REVISION BASED ON	ISSUE DATE	REV. BY	CKD BY
1				
2				
3				
4				
5				
6				
7				
8				
9				
10				

ARCHITECT:

GENERAL CONTRACTOR:


DATE:

PROJECT NAME:

JOB ADDRESS:


SHEET DESCRIPTION:

SHEET:

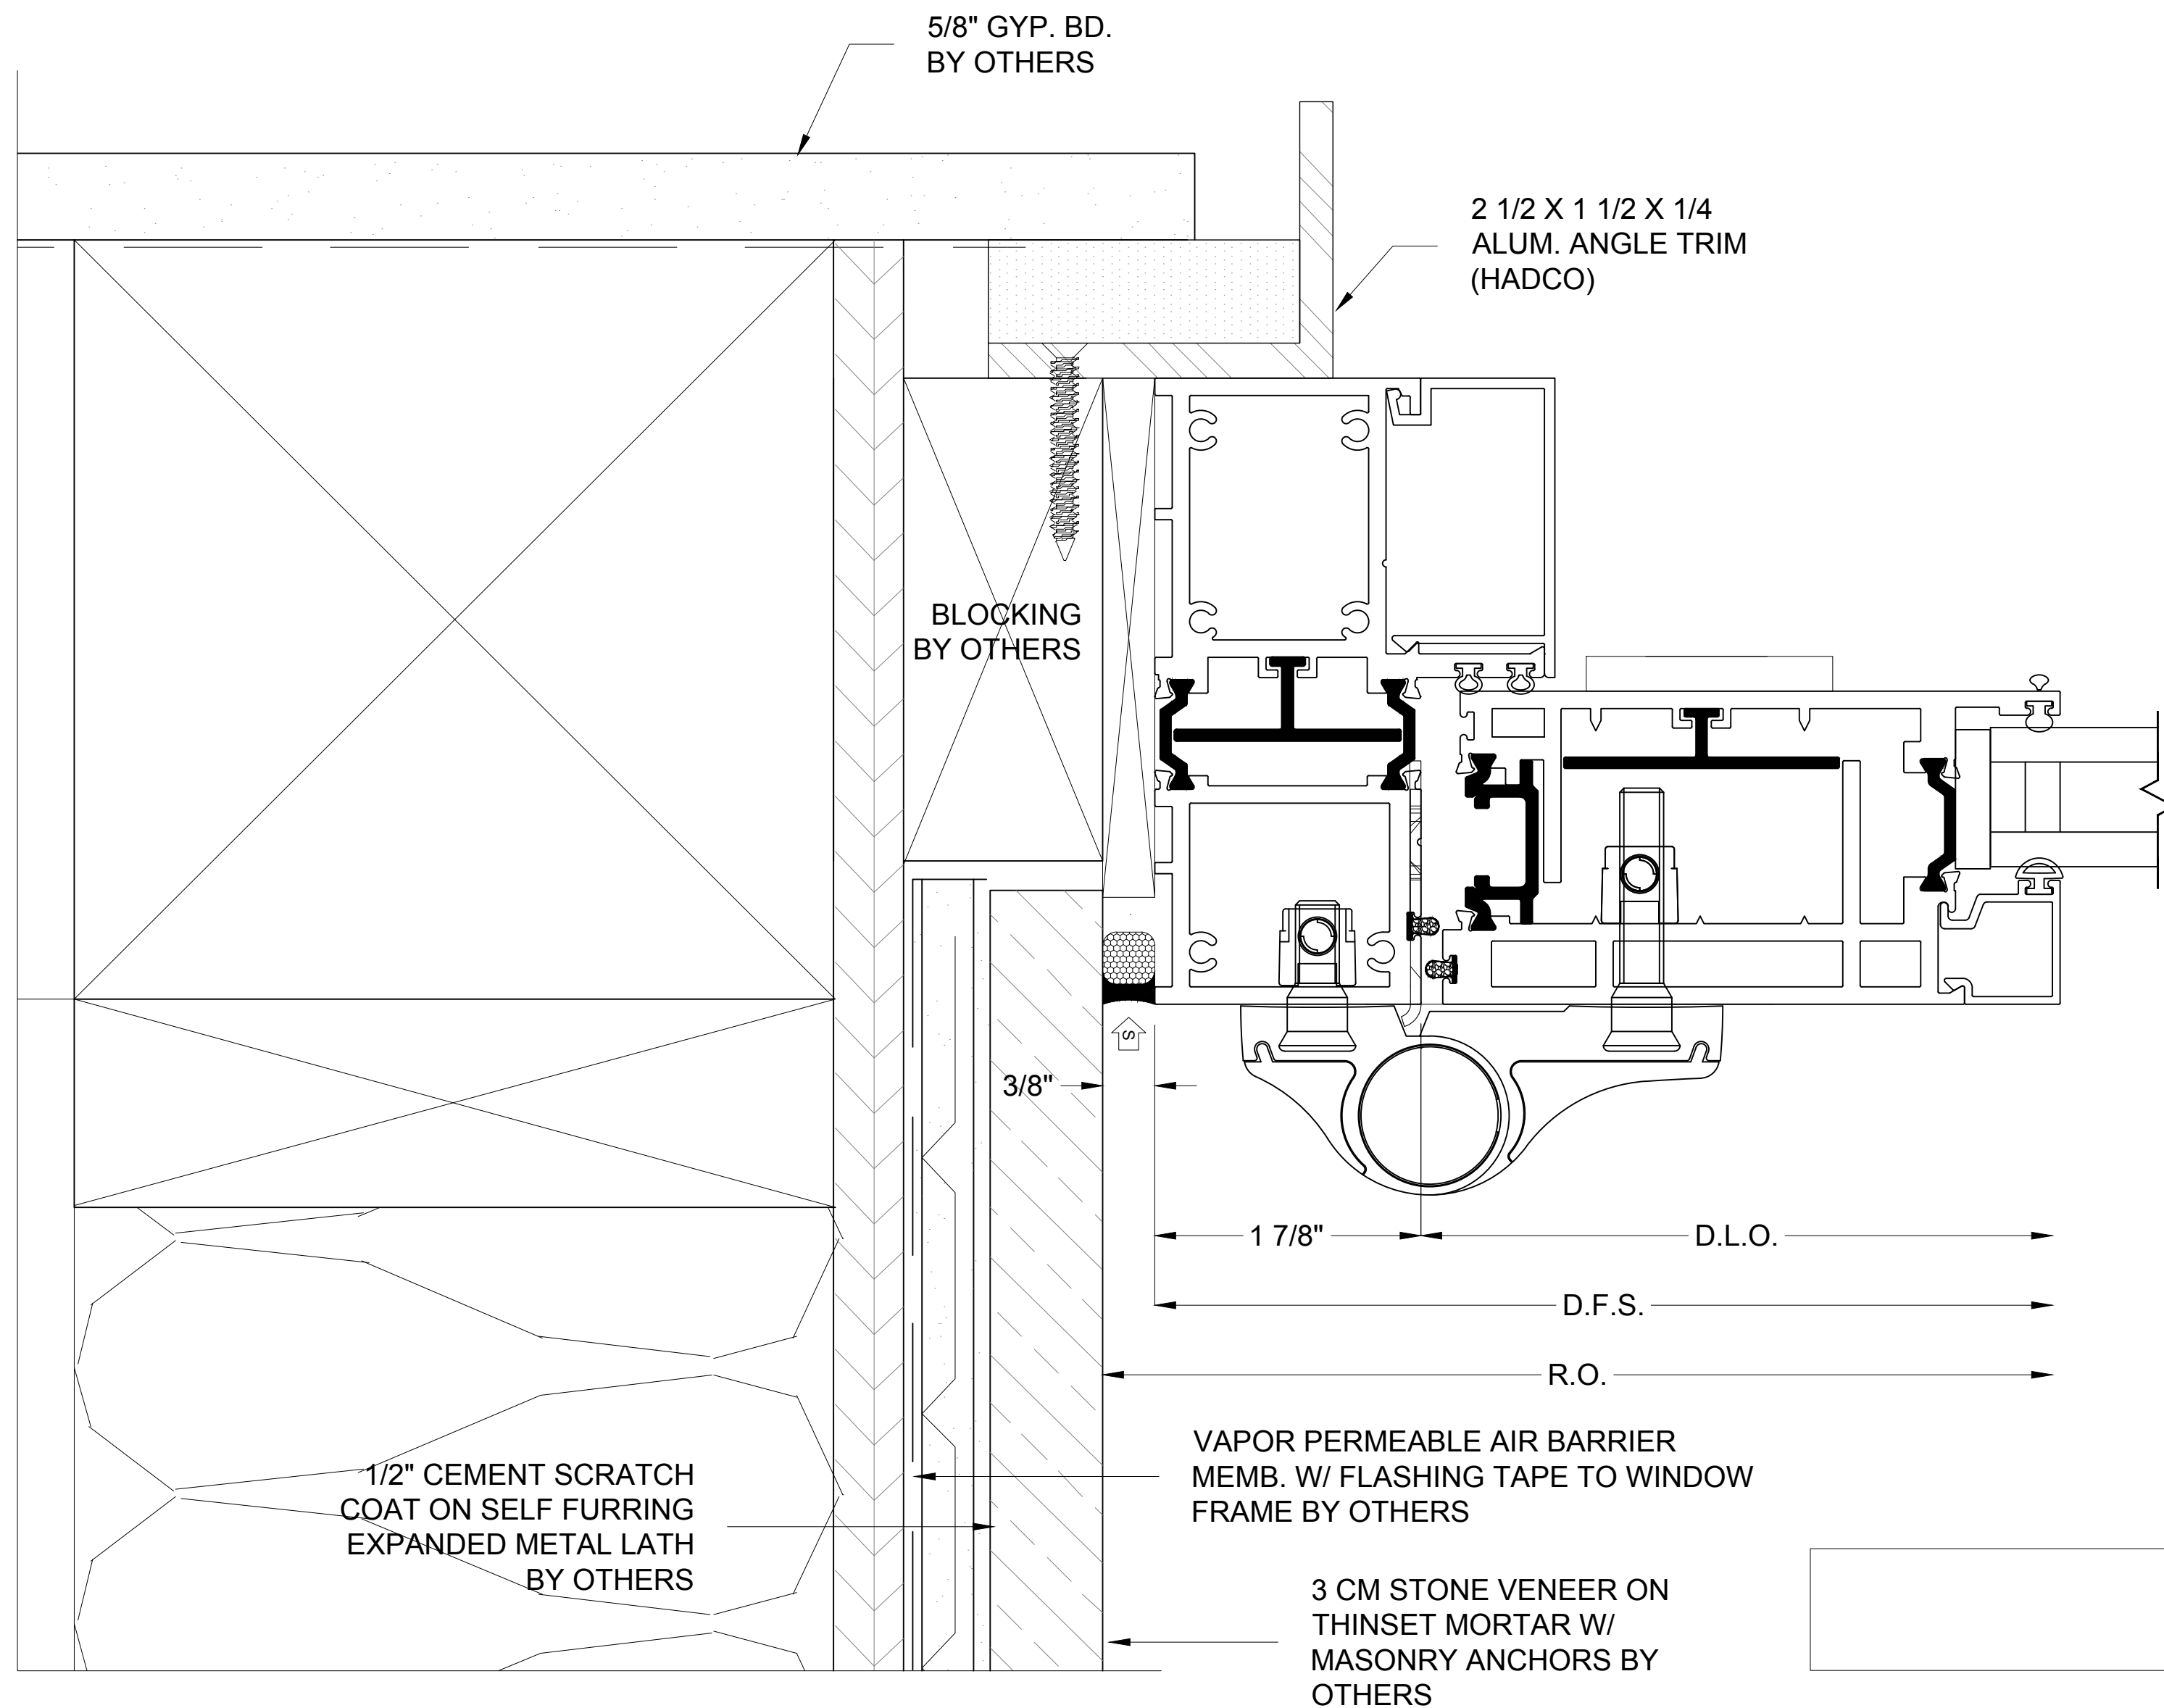


SERIES 3900T - PIVOT JAMB
ARCH REF: 5/A6.07

41
D13

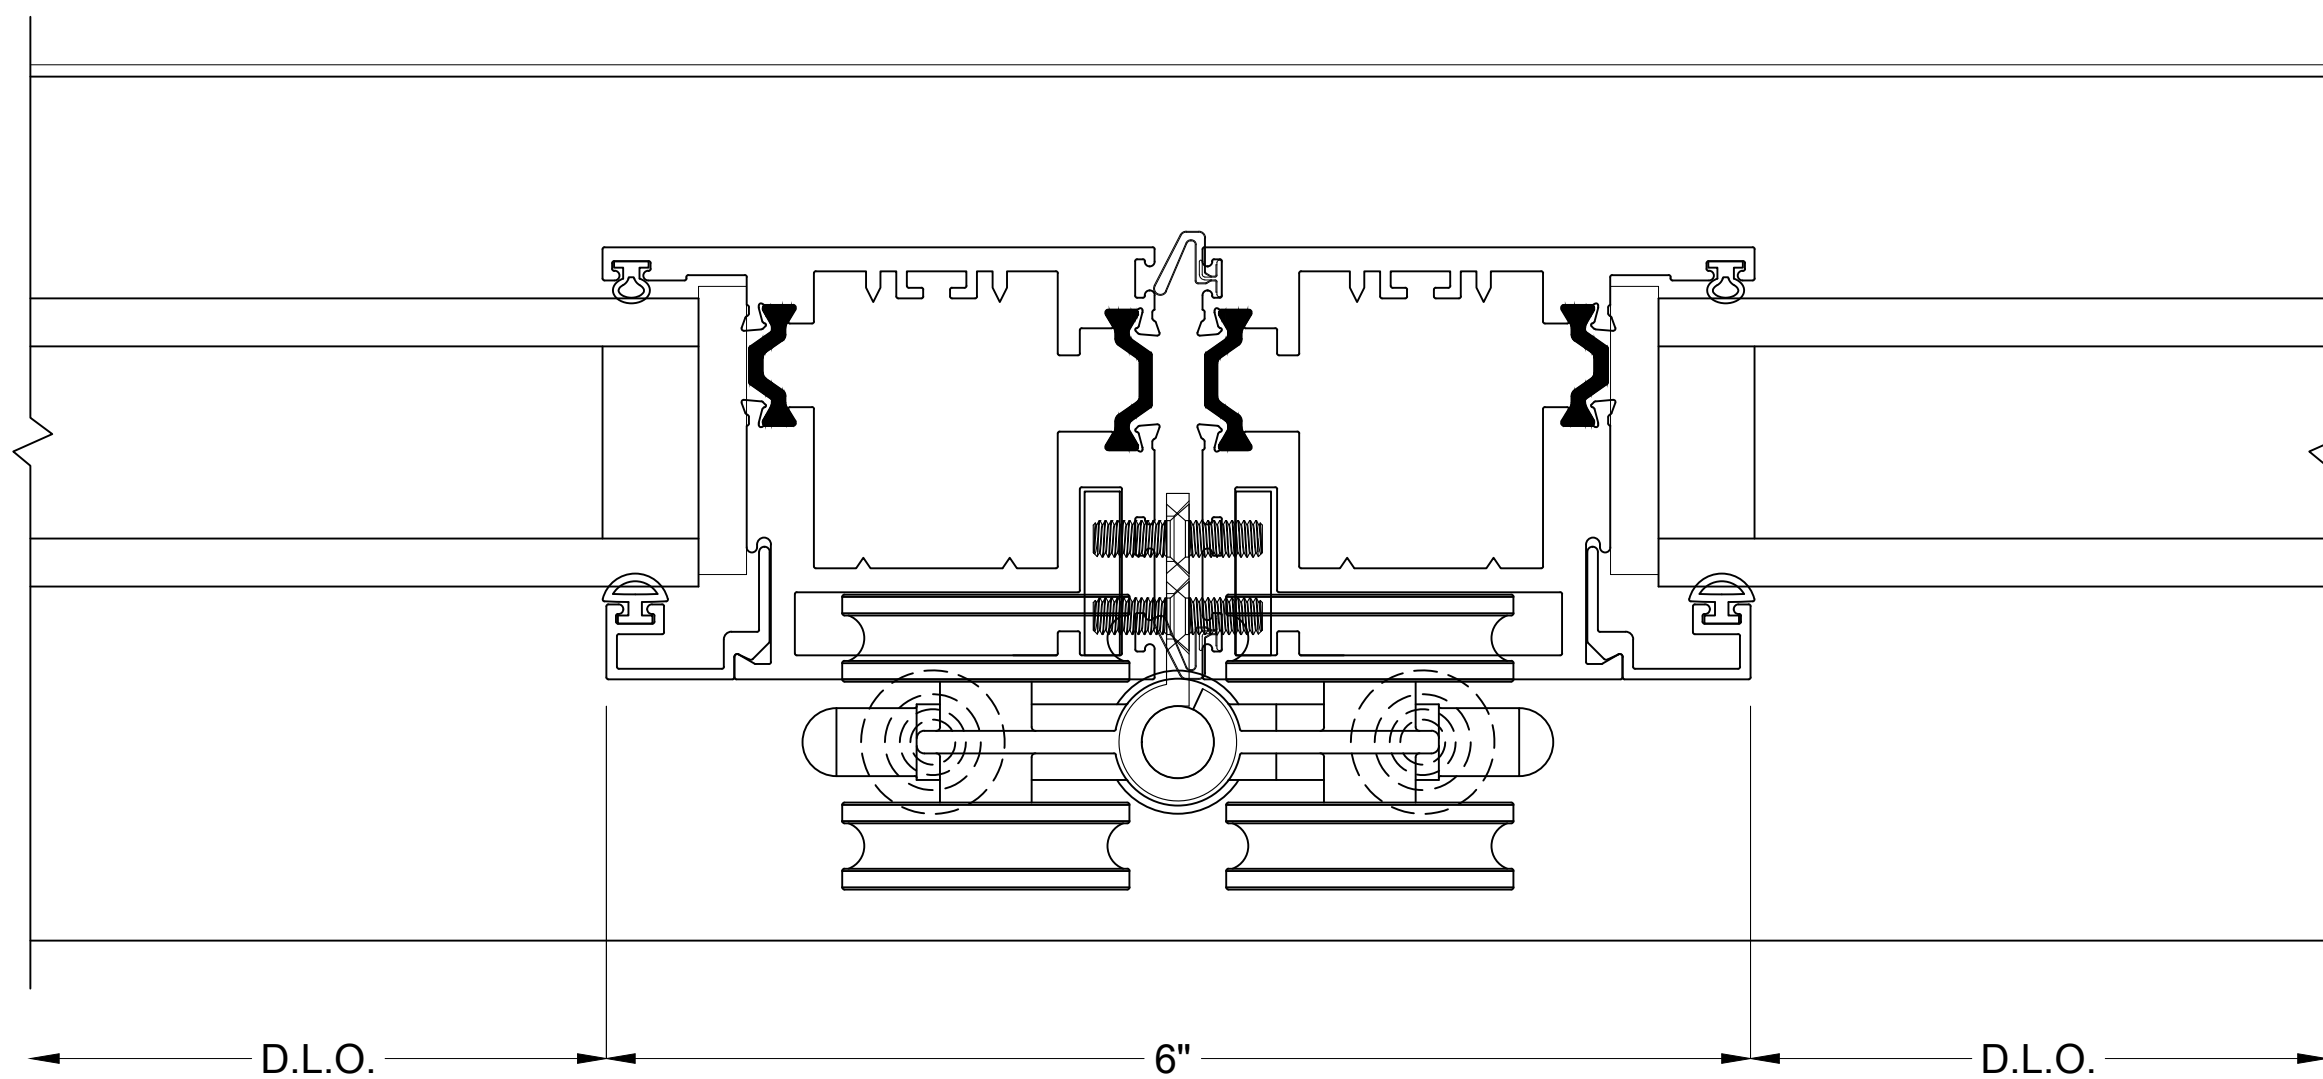


SERIES 3600T -
INTERMEDIATE CARRIER
ARCH REF: N/A

47
D13

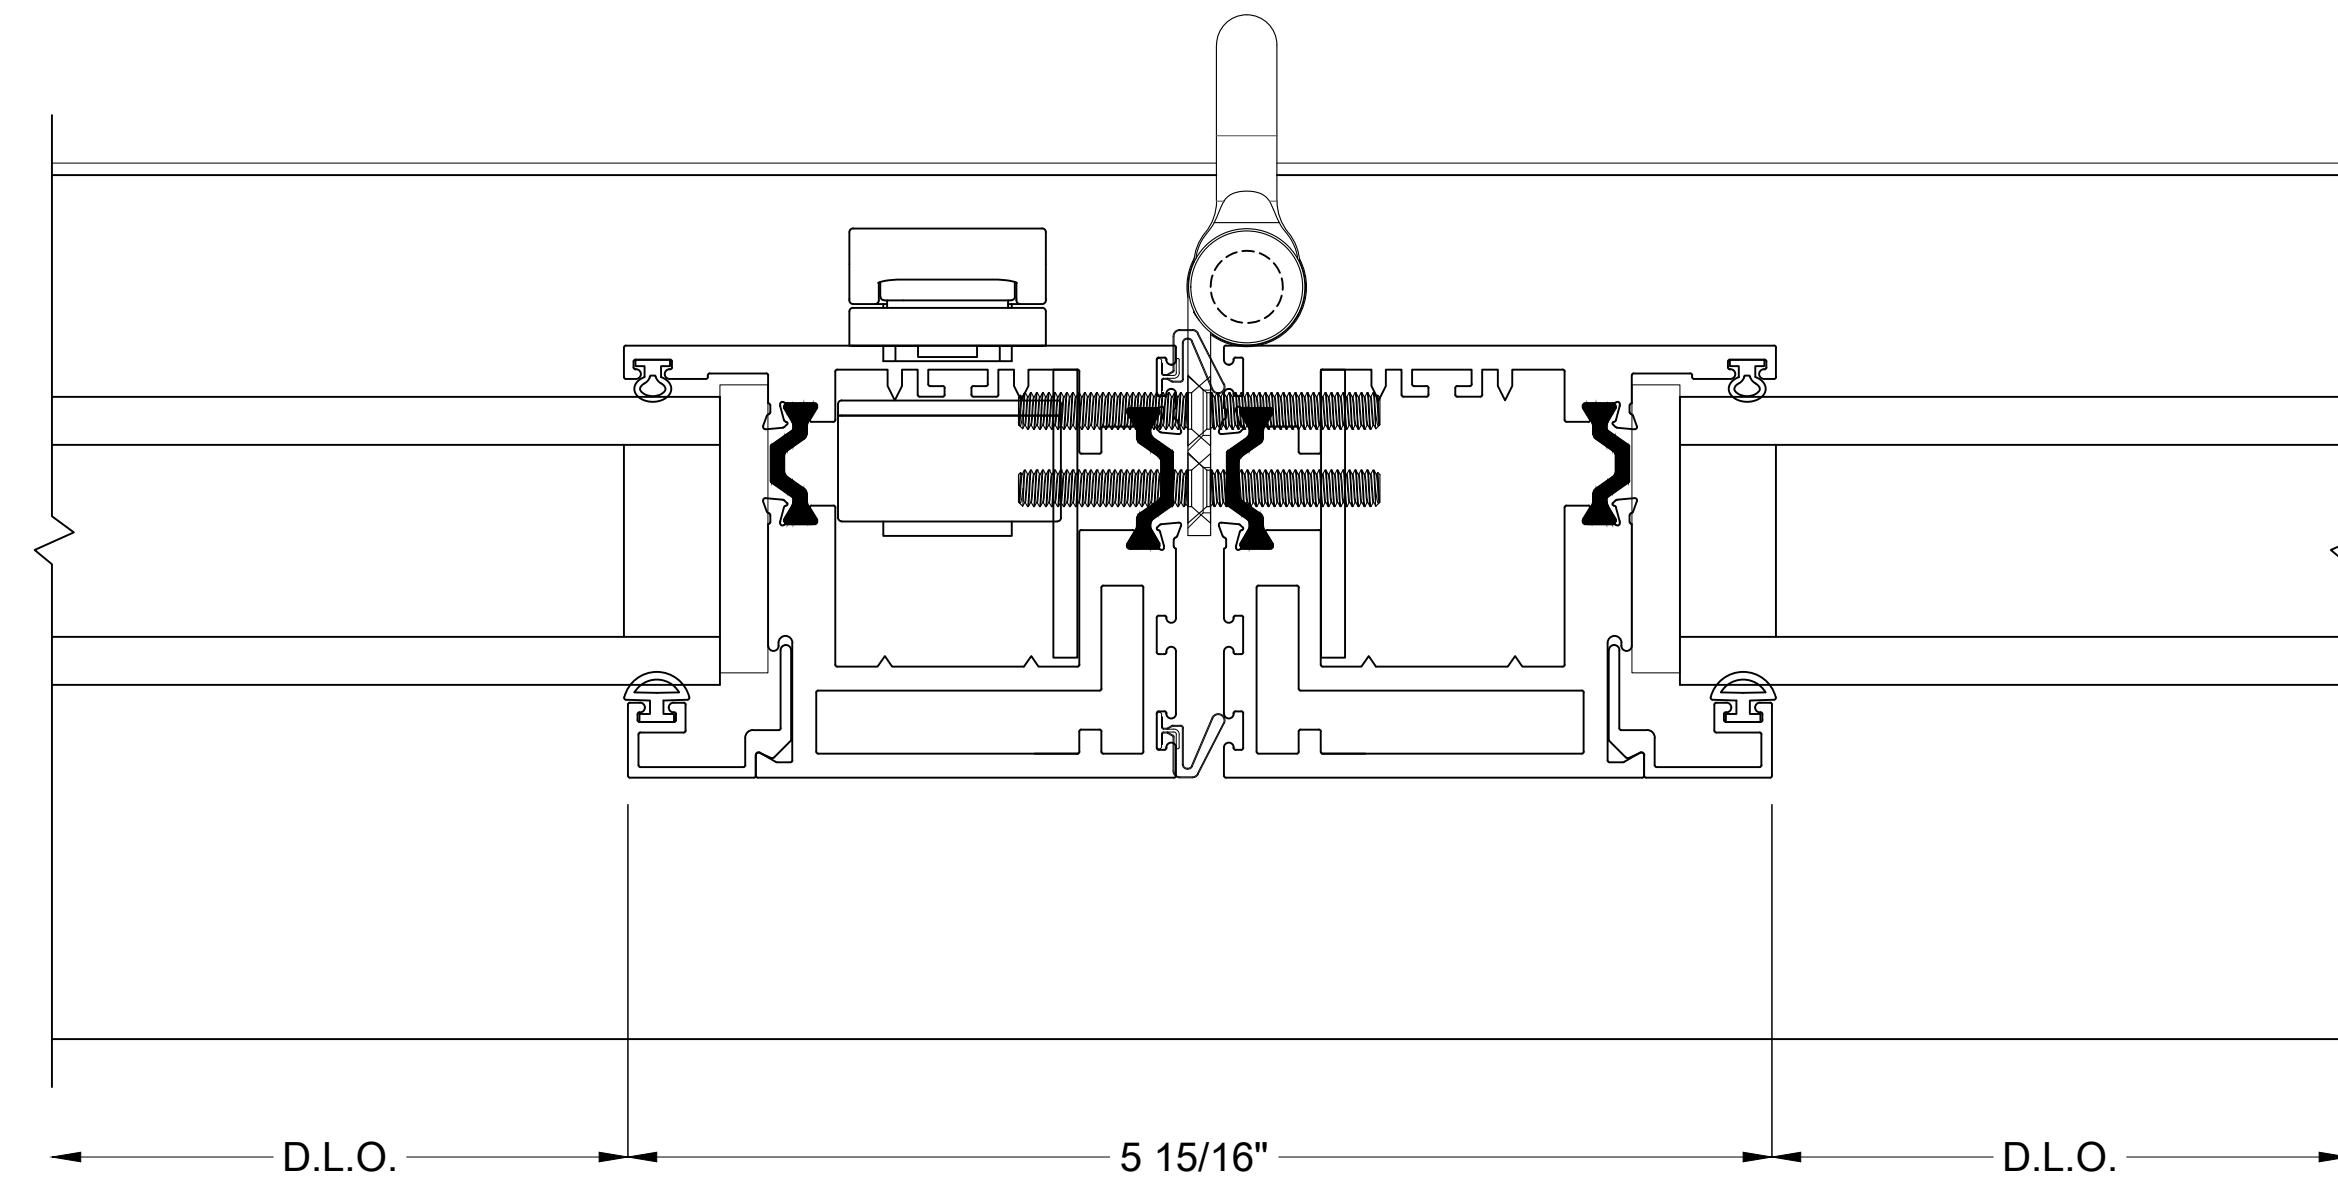

SERIES 3600T - HINGED
HANDLE
ARCH REF: N/A

48
D13

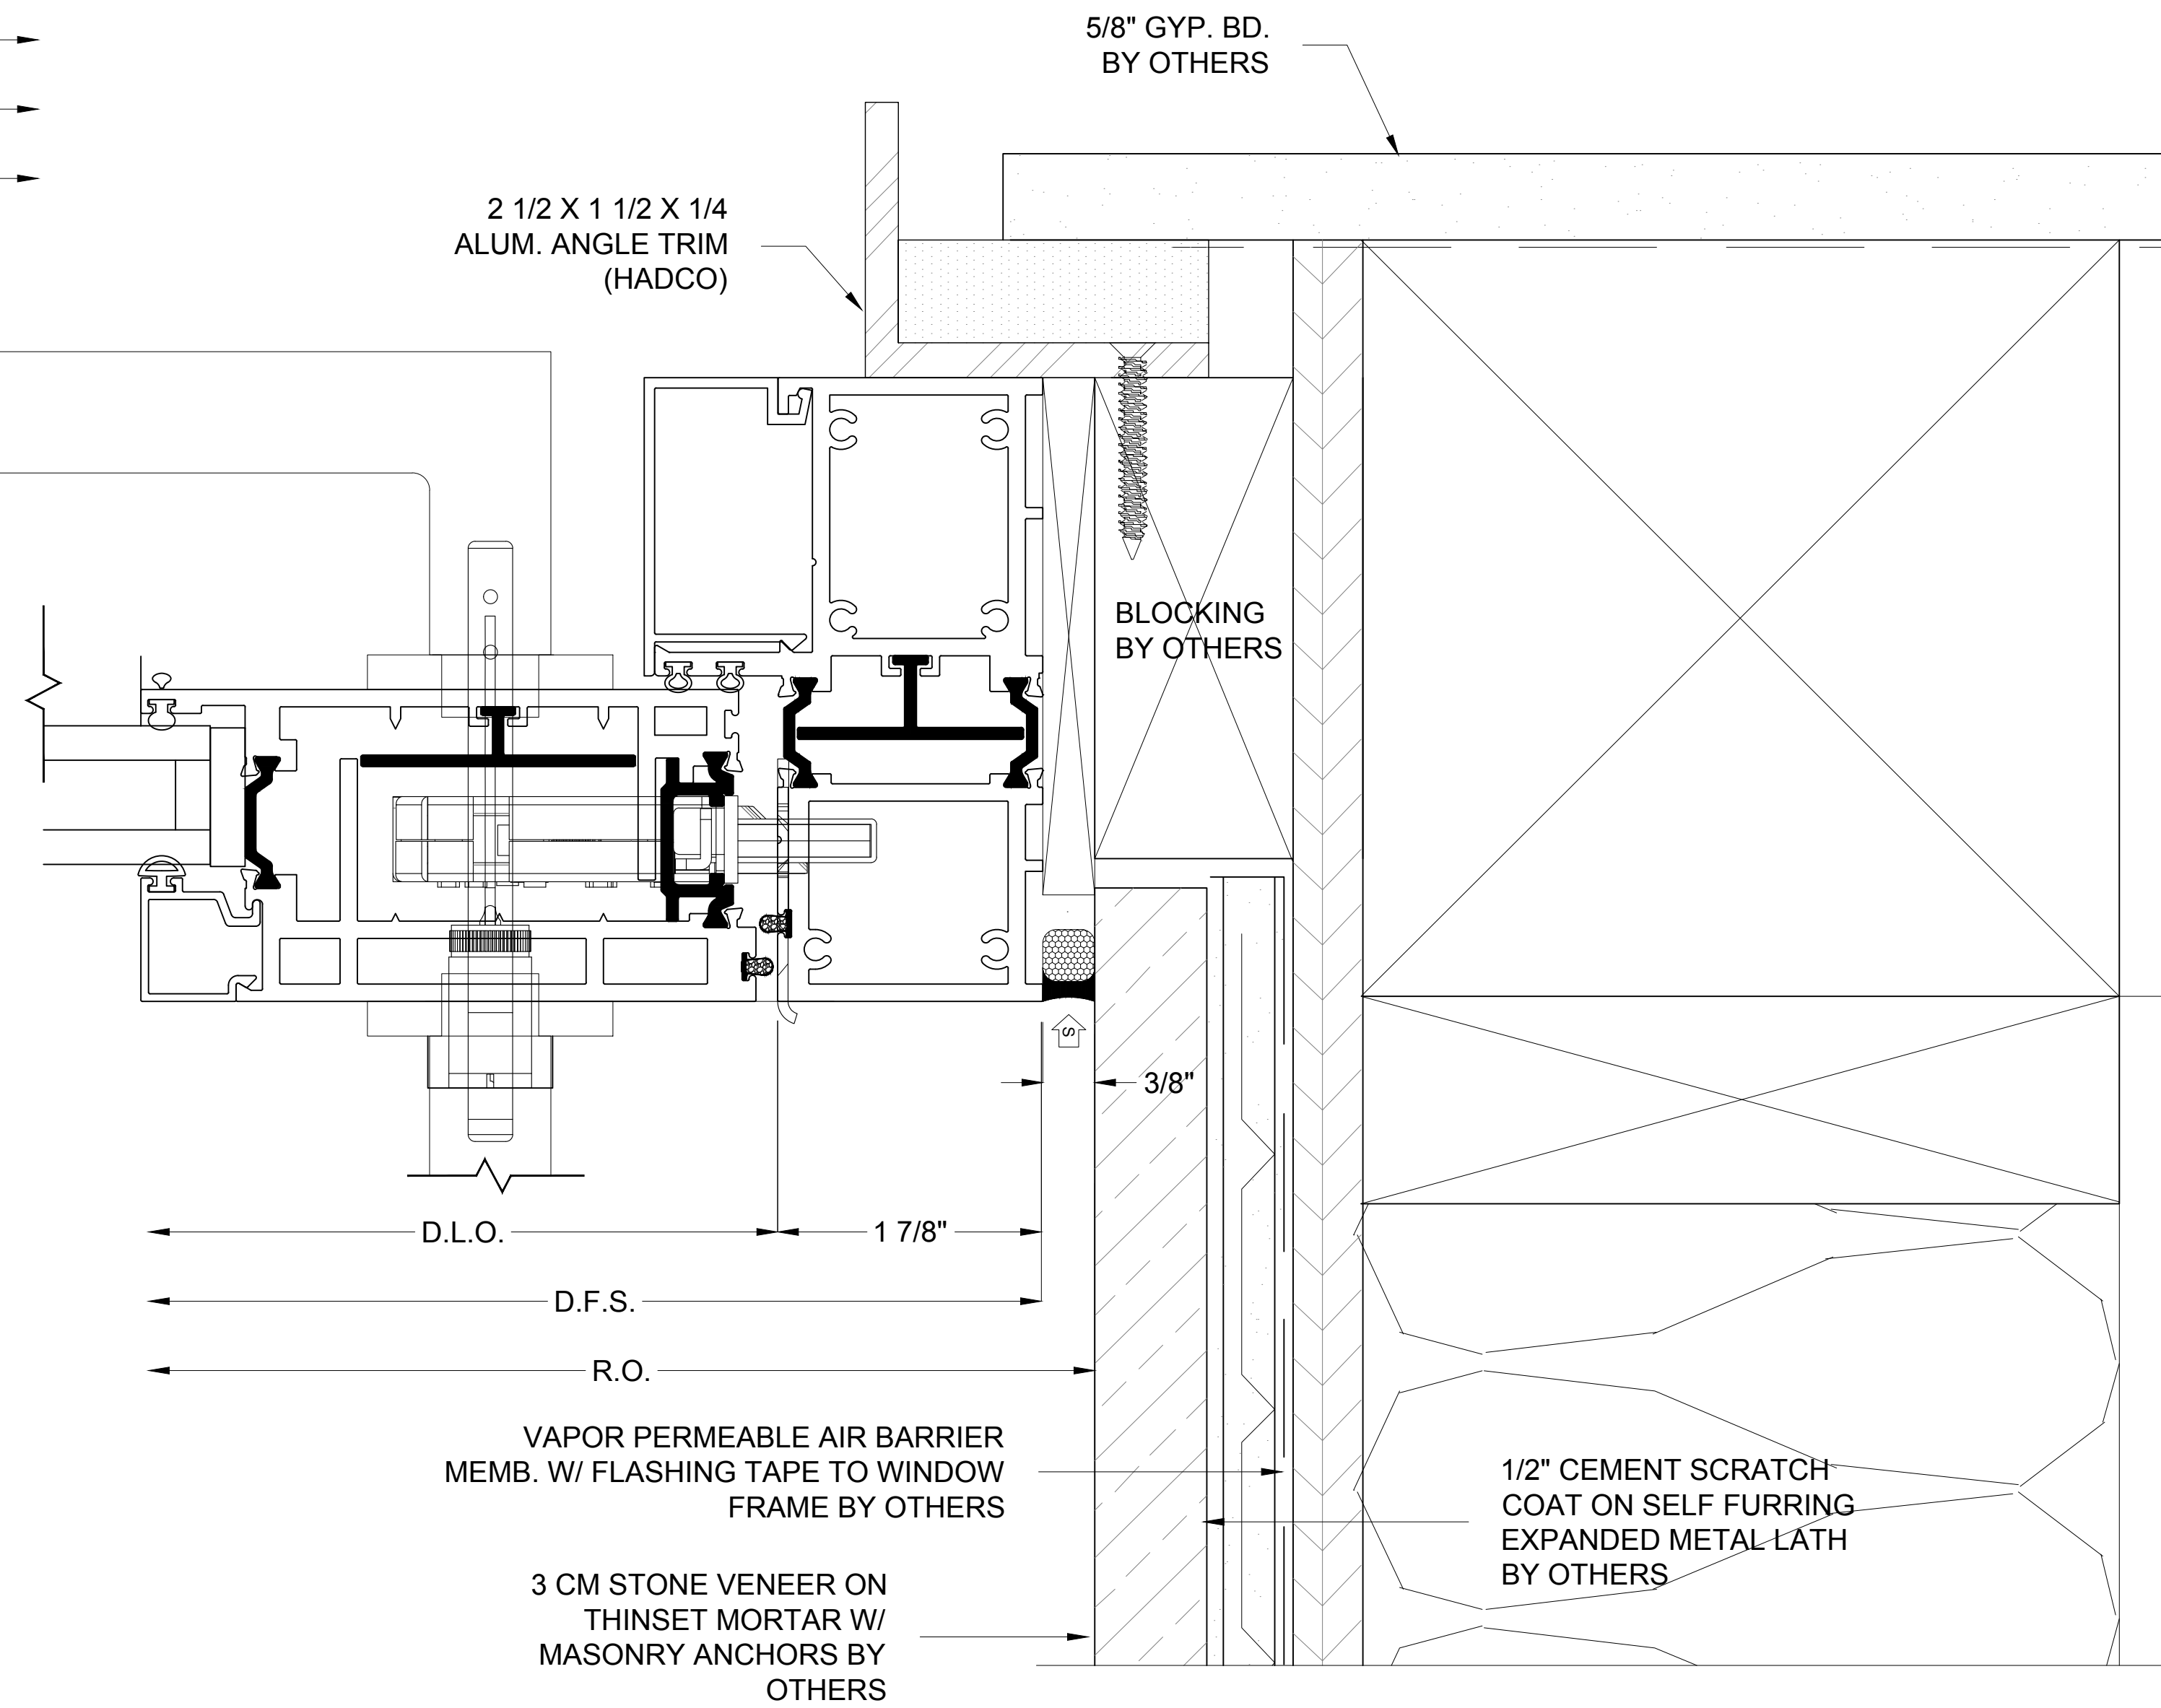

SERIES 3900T - LOCK JAMB
ARCH REF: 5/A6.07

42
D13

CKD BY									
REV. BY									
ISSUE DATE									
REVISION BASED ON									
REV #									

ARCHITECT:

GENERAL CONTRACTOR:

DATE:

PROJECT NAME:

JOB ADDRESS:

SHEET DESCRIPTION:

SHEET:

